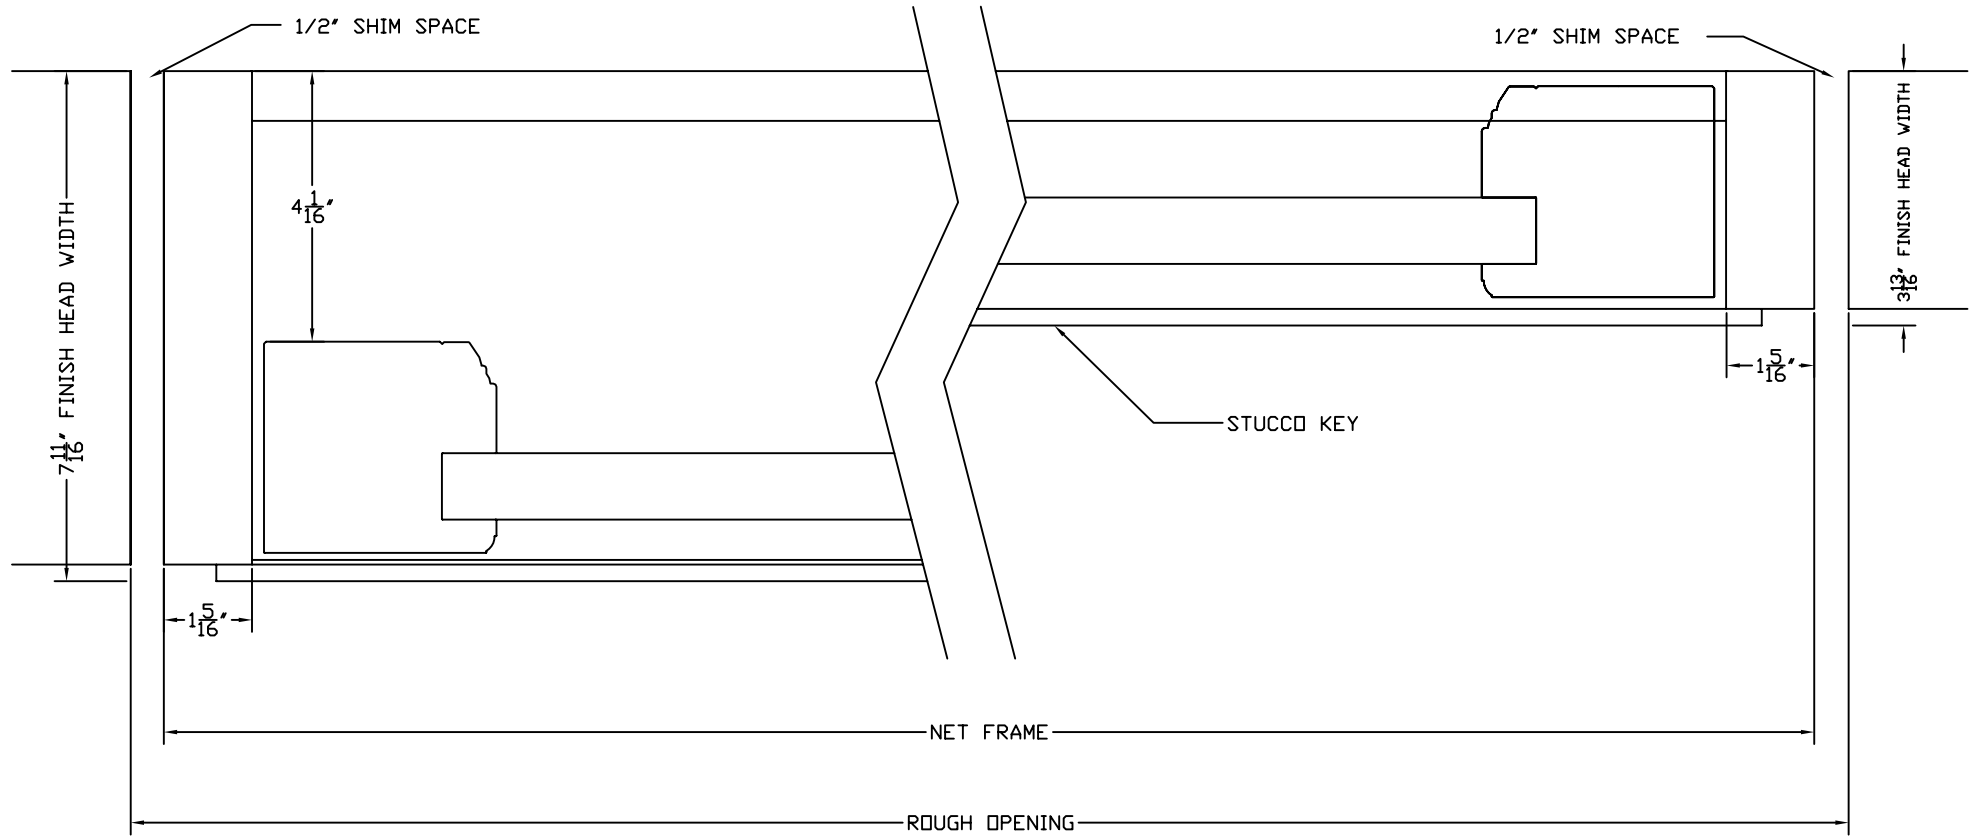


EXTERIOR ELEVATION

CUSTOMER APPROVAL BLOCK						TITLE <b>OX 1 1/2" TRACK</b>					
<input type="checkbox"/> APPROVED <input type="checkbox"/> APPROVED AS NOTED <input type="checkbox"/> DISAPPROVED RESUBMIT						ARCHITECTURAL COLLECTION					
0		10-06				APPROVED FOR CONSTRUCTION		DWN BY: AR		SCALE: NONE	REV.
DATE		DESCRIPTION				BY		DATE: 02/13/07		DWG. NO.	0
NO.		DESCRIPTION		BY		CHK. BY: CMP		ALS-031			
SIGNED _____		DATE _____		*** All diagrams, drawings and other documents produced by Sliding Visions, Inc. are the sole property of Sliding Visions, Inc and under penalty of law, neither these documents nor the information they convey may be reproduced or transmitted to any third party without written consent.		APPD. BY: CMP		SHT. 1	OF 1		

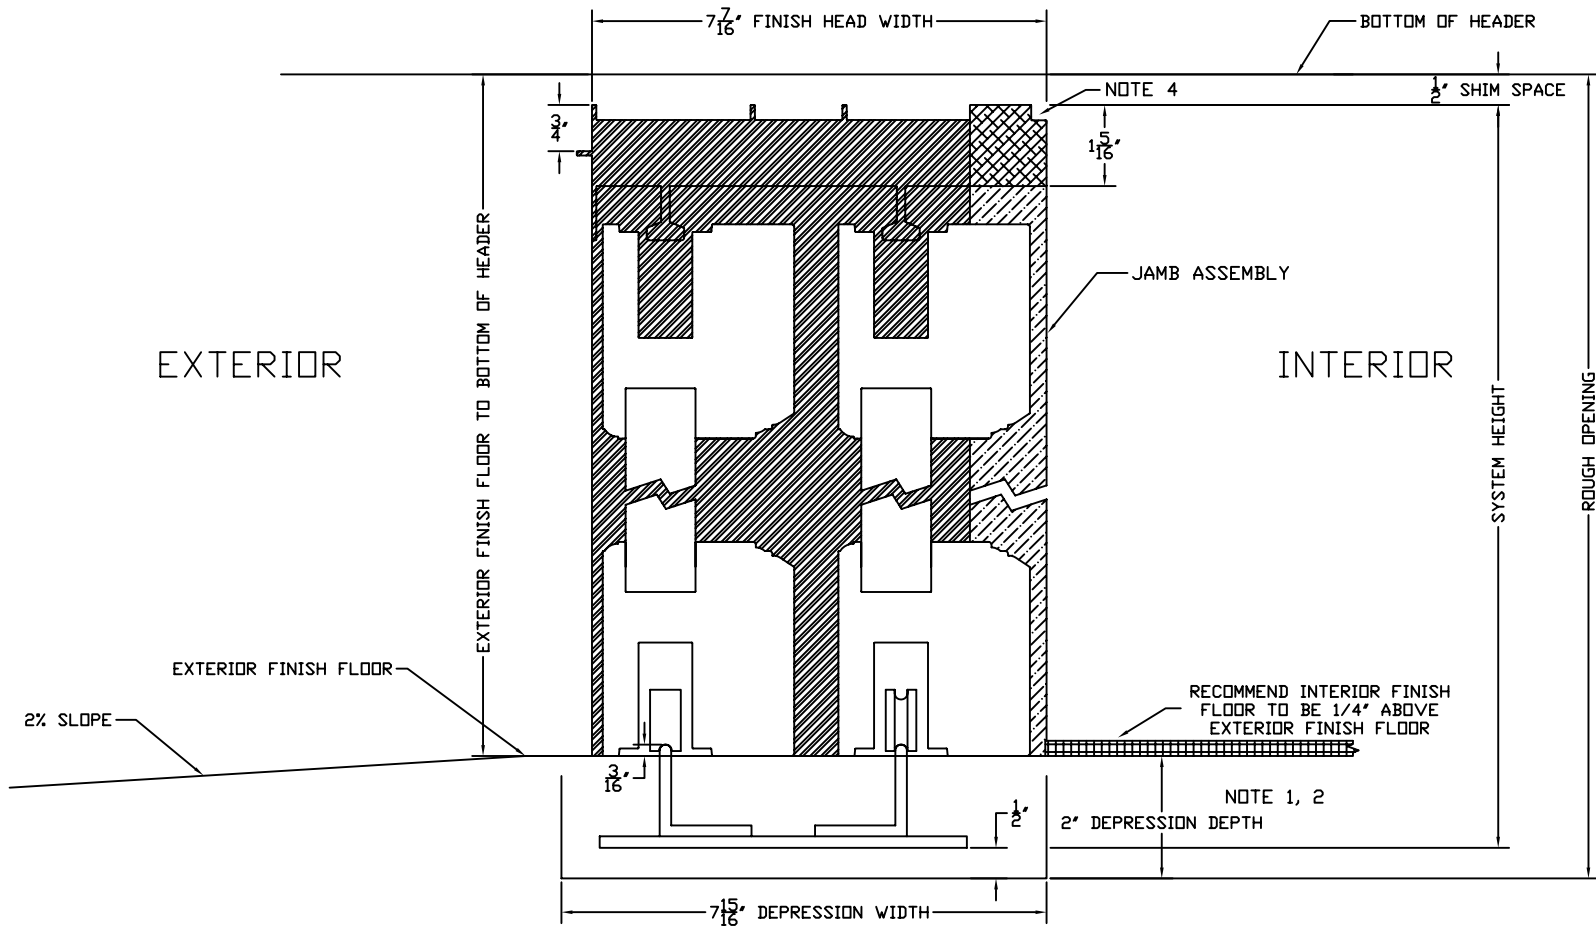


STANDARD DETAIL FOR  
INFORMATION ONLY

NO.	DATE	DESCRIPTION	BY
0		APPROVED FOR CONSTRUCTION	



 
 
**SLIDING  
VISIONS**

TITLE		REV.
OX JAMB DETAIL		
DWN BY: AR	SCALE: NONE	
DATE: 10-16-06	DWG. NO.	
CHK. BY:	OVLS-D-055	
APPD. BY:	SHT. 1 OF 1	



**NOTES:**

1. INCLUDES THICKNESS OF EXTERIOR FINISH FLOOR. FROM INTERIOR FINISH FLOOR ADD 1/4"
2. CUSTOMER IS REQUIRED TO DRY PACK TRACK DEPRESSION AFTER INSTALLATION BY DOOR CONTRACTOR
3. FINISH FLOOR BY OTHERS
4. DRYWALL RETURN SIZE 1/4"x1/4"
6. SEE SYSTEM ELEVATION DRAWING FOR ROUGH OPENING DIMENSIONS

	ALUMINUM		WOOD JAMB
	WOOD HEAD		INTERIOR FINISH

STANDARD DETAIL FOR INFORMATION ONLY

				<b>SLIDING VISIONS</b>		TITLE <b>OX 1 1/2" TRACK</b>	
		0 10-06 APPROVED FOR CONSTRUCTION		CMP		DWN BY: AR	
						SCALE: NONE	
						DATE: 10-16-06	
						DWG. NO. <b>OVLS-D-037</b>	
						CHK. BY: CMP	
						APPD. BY: CMP	
						SHT. 1 OF 1	
						0	

\*\*\* All diagrams, drawings and other documents produced by Sliding Visions, Inc. are the sole property of Sliding Visions, Inc and under penalty of law, neither these documents nor the information they convey may be reproduced or transmitted to any third party without written consent.