





 
EXTERIOR ELEVATION

CUSTOMER APPROVAL BLOCK						TITLE		□XXX 1 1/2" TRACK				
<input type="checkbox"/> APPROVED <input type="checkbox"/> APPROVED AS NOTED <input type="checkbox"/> DISAPPROVED RESUBMIT						ARCHITECTURAL COLLECTION		DWN BY: AR		SCALE: NONE	REV.	
<input type="checkbox"/> APPROVED FOR CONSTRUCTION						0		10-06		DATE: 02/13/07		DWG. NO.
NO. DATE DESCRIPTION BY						0		10-06		APPROVED FOR CONSTRUCTION		CMP
SIGNED _____ DATE _____				*** All diagrams, drawings and other documents produced by Sliding Visions, Inc. are the sole property of Sliding Visions, Inc and under penalty of law, neither these documents nor the information they convey may be reproduced or transmitted to any third party without written consent.		CHK. BY: CMP		APPD. BY: CMP		SHT. 1 OF 1	0	

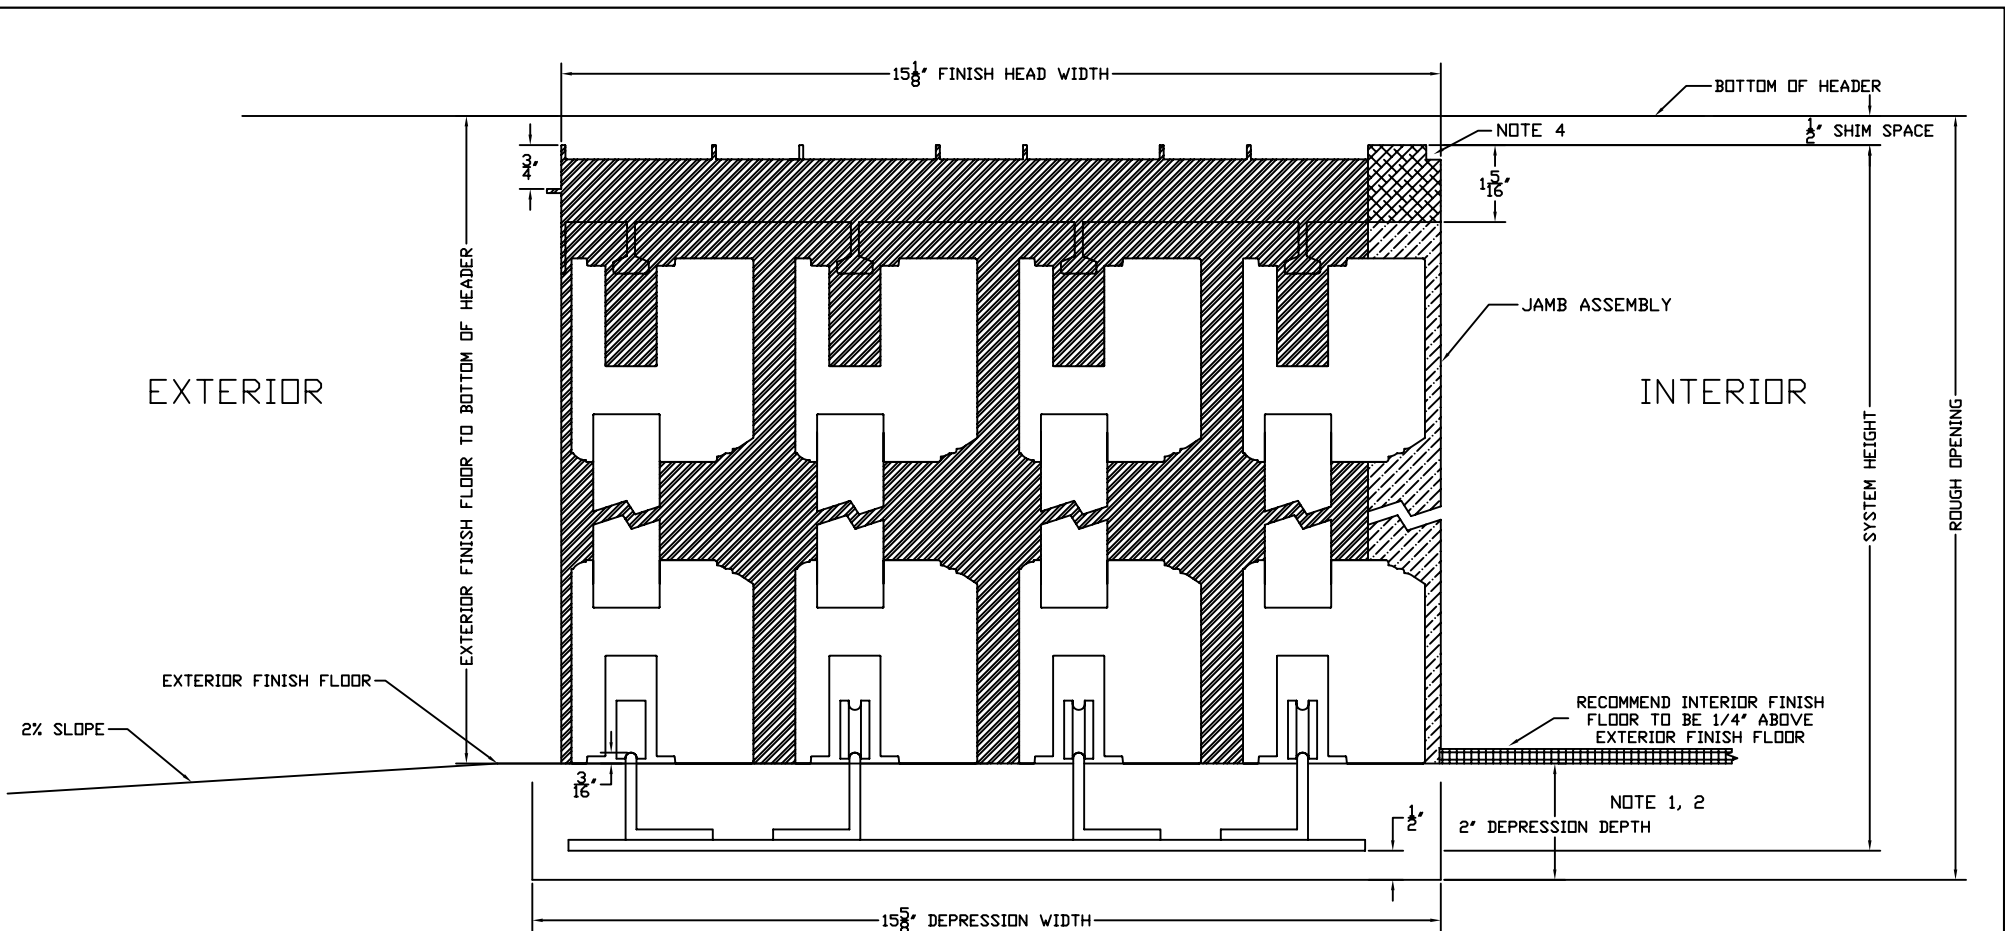


NOTES:


1. INCLUDES THICKNESS OF EXTERIOR FINISH FLOOR. FROM INTERIOR FINISH FLOOR ADD 1/4"
2. CUSTOMER IS REQUIRED TO DRY PACK TRACK DEPRESSION AFTER INSTALLATION BY DOOR CONTRACTOR
3. FINISH FLOOR BY OTHERS
4. DRYWALL RETURN SIZE 1/4"x1/4"
6. SEE SYSTEM ELEVATION DRAWING FOR ROUGH OPENING DIMENSIONS

	ALUMINUM		WOOD JAMB
	WOOD HEAD		INTERIOR FINISH

STANDARD DETAIL FOR INFORMATION ONLY

				SLIDING VISIONS	TITLE □XXX 1 1/2" TRACK		
					DWN BY: AR	SCALE: NONE	REV.
					DATE: 10-16-06	DWG. NO. OVLS-D-039	
					CHK. BY: CMP		
					APPD. BY: CMP	SHT. 1 OF 1	
0	10-06	APPROVED FOR CONSTRUCTION	CMP				
NO.	DATE	DESCRIPTION	BY				

*** All diagrams, drawings and other documents produced by Sliding Visions, Inc. are the sole property of Sliding Visions, Inc and under penalty of law, neither these documents nor the information they convey may be reproduced or transmitted to any third party without written consent.

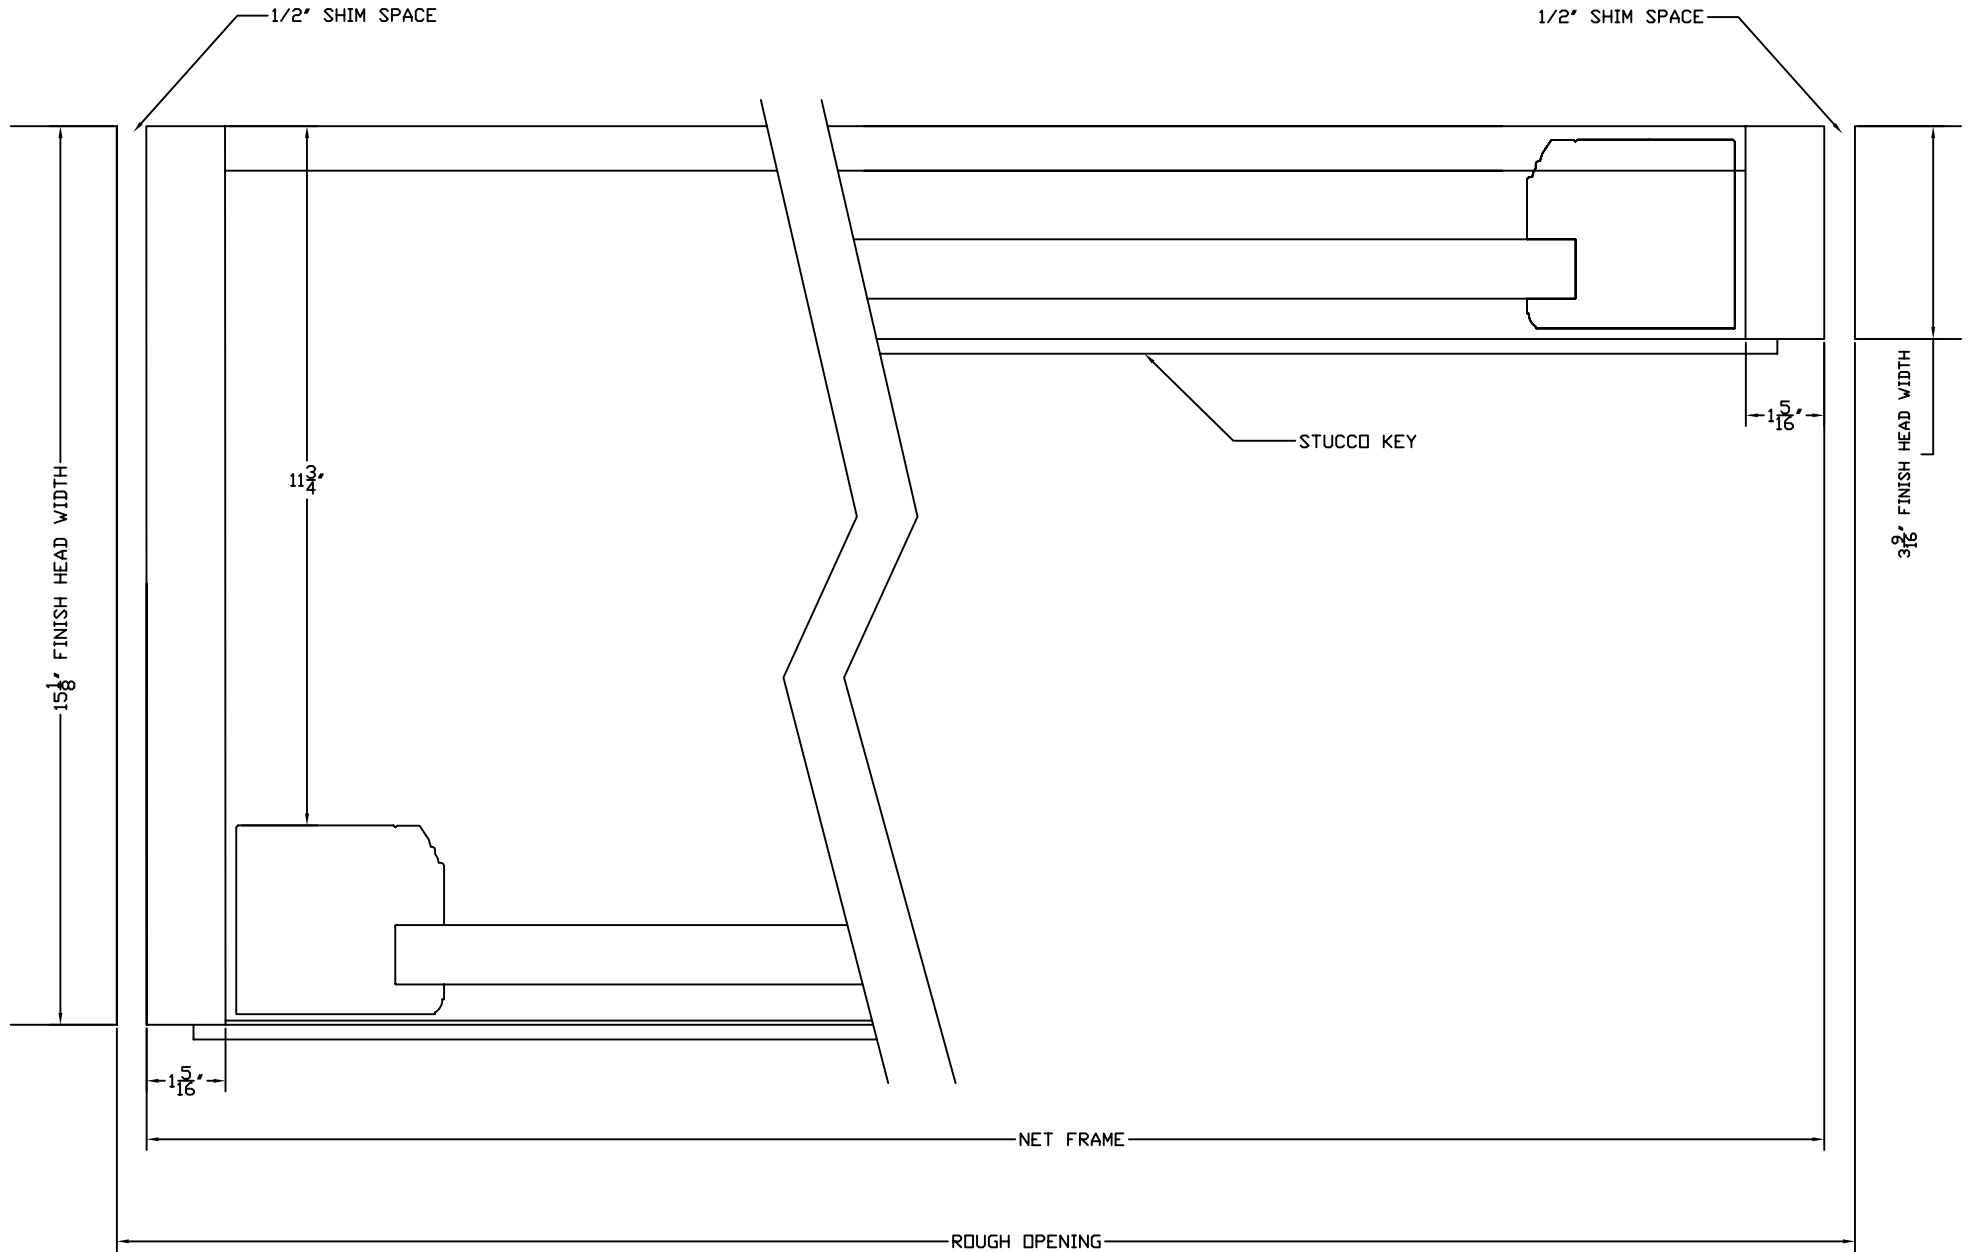

STANDARD DETAIL FOR
INFORMATION ONLY

NO.	DATE	DESCRIPTION	BY
0	10-06	APPROVED FOR CONSTRUCTION	CMP

**SLIDING
VISIONS**

TITLE

XXXX POCKET DETAIL

DWN BY: AR	SCALE: NONE	REV.
DATE: 10-16-06	DWG. NO. OVLS-D-057	0
CHK. BY: CMP	SHT. 1	OF 1
APPD. BY: CMP		