






EXTERIOR ELEVATION

|   |  |       |  |                           |  |                          |             |
|---|--|-------|--|---------------------------|--|--------------------------|-------------|
| CUSTOMER APPROVAL BLOCK   |  |       |  | TITLE                     |  | XD 1 1/2" TRACK          |             |
| <input type="checkbox"/> APPROVED<br><input type="checkbox"/> APPROVED AS NOTED<br><input type="checkbox"/> DISAPPROVED RESUBMIT  |  |       |  |                           |  | ARCHITECTURAL COLLECTION |             |
| SIGNED _____ DATE _____   |  |       |  |                           |  | DWN BY: AR               | SCALE: NONE |
| 0   |  | 10-06 |  | APPROVED FOR CONSTRUCTION |  | DATE: 02/13/07           | DWG. NO.    |
| NO.   |  | DATE  |  | DESCRIPTION               |  | CHK. BY: CMP             | ALS-055     |
|   |  |       |  | BY                        |  | APPD. BY: CMP            | SHT. 1 OF 1 |
| *** All diagrams, drawings and other documents produced by Sliding Visions, Inc. are the sole property of Sliding Visions, Inc and under penalty of law, neither these documents nor the information they convey may be reproduced or transmitted to any third party without written consent. |  |       |  |                           |  |                          |             |

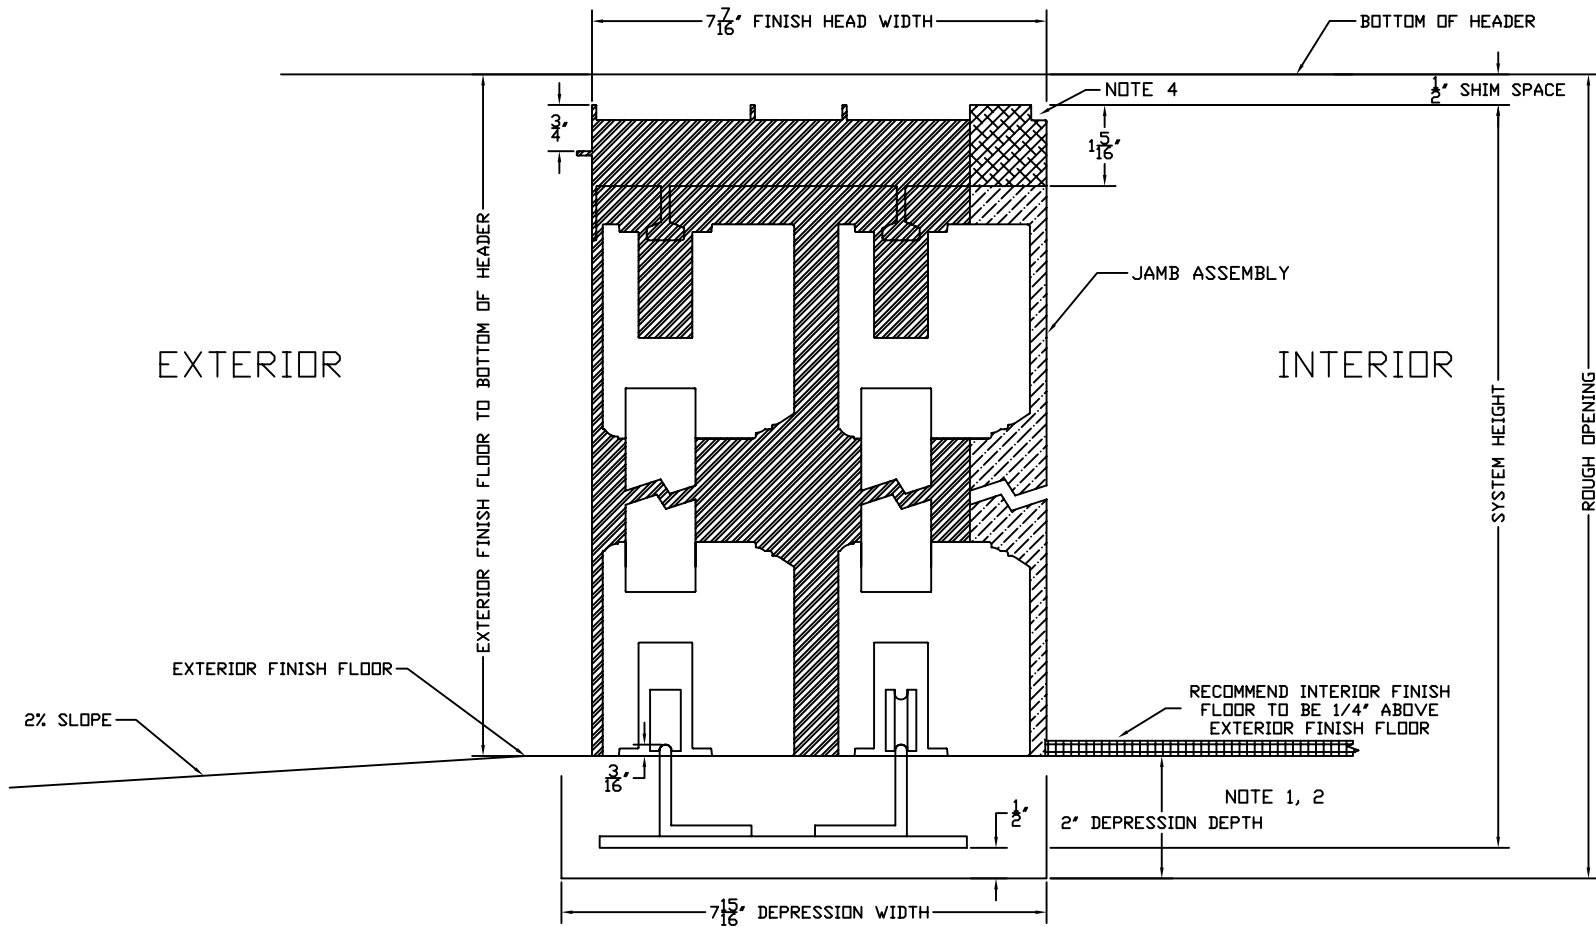


**NOTES:**


1. INCLUDES THICKNESS OF EXTERIOR FINISH FLOOR. FROM INTERIOR FINISH FLOOR ADD 1/4"
2. CUSTOMER IS REQUIRED TO DRY PACK TRACK DEPRESSION AFTER INSTALLATION BY DOOR CONTRACTOR
3. FINISH FLOOR BY OTHERS
4. DRYWALL RETURN SIZE 1/4"x1/4"
6. SEE SYSTEM ELEVATION DRAWING FOR ROUGH OPENING DIMENSIONS
  
|   |           |   |                 |
|---|-----------|---|-----------------|
|  | ALUMINUM  |  | WOOD JAMB       |
|  | WOOD HEAD |  | INTERIOR FINISH |

STANDARD DETAIL FOR INFORMATION ONLY

|     |      |             |  |                        |  |                                 |                               |   |
|-----|------|-------------|--|------------------------|--|---------------------------------|-------------------------------|---|
|     |      |             |  | <b>SLIDING VISIONS</b> |  | TITLE<br><b>OX 1 1/2" TRACK</b> |                               |   |
|     |      |             |  |                        |  | DWN BY: AR                      | SCALE: NONE                   | REV.  |
|     |      |             |  |                        |  | DATE: 10-16-06                  | DWG. NO.<br><b>OVLS-D-037</b> |  |
|     |      |             |  |                        |  | CHK. BY: CMP                    | SHT. 1 OF 1                   |   |
| NO. | DATE | DESCRIPTION |  | BY                     |  | APPD. BY: CMP                   |                               |   |

\*\*\* All diagrams, drawings and other documents produced by Sliding Visions, Inc. are the sole property of Sliding Visions, Inc and under penalty of law, neither these documents nor the information they convey may be reproduced or transmitted to any third party without written consent.

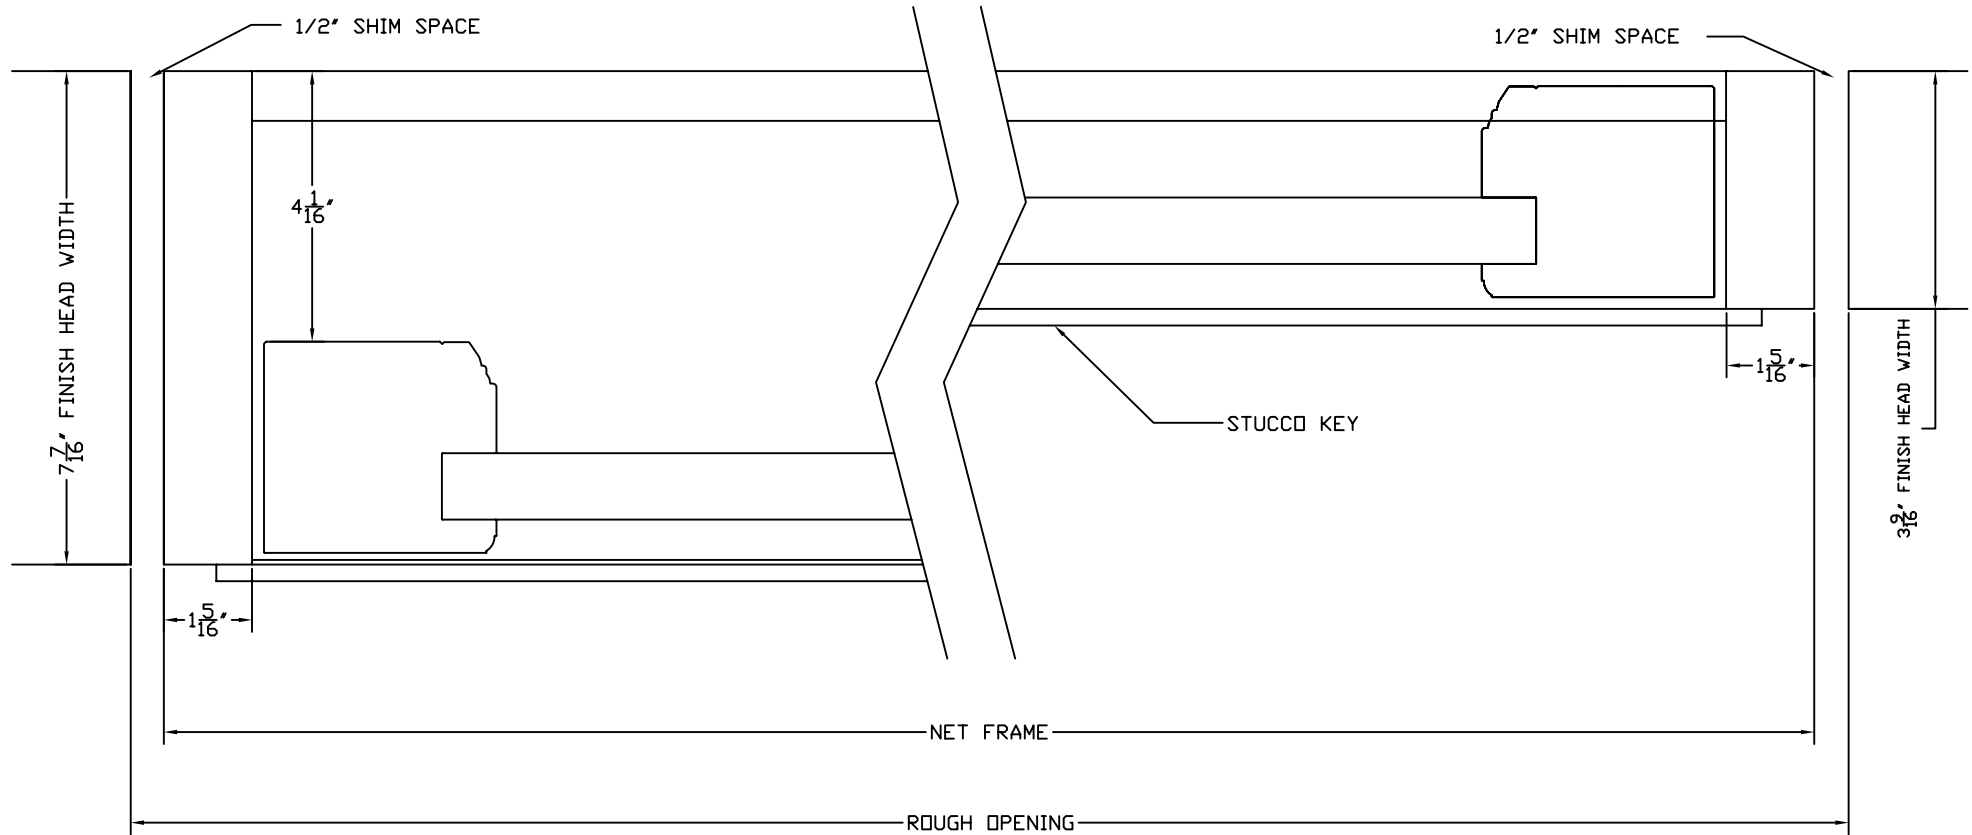

STANDARD DETAIL FOR  
INFORMATION ONLY

| NO. | DATE | DESCRIPTION               | BY |
|-----|------|---------------------------|----|
| 0   |      | APPROVED FOR CONSTRUCTION |    |

**SLIDING  
VISIONS**

| TITLE          |                        |      |
|----------------|------------------------|------|
| OX JAMB DETAIL |                        |      |
| DWN BY: AR     | SCALE: NONE            | REV. |
| DATE: 10-16-06 | DWG. NO.<br>OVLS-D-055 | 0    |
| CHK. BY:       | SHT. 1 OF 1            |      |
| APPD. BY:      |                        |      |