





 
EXTERIOR ELEVATION

CUSTOMER APPROVAL BLOCK						TITLE XXXD 1 1/2" TRACK					
<input type="checkbox"/> APPROVED <input type="checkbox"/> APPROVED AS NOTED <input type="checkbox"/> DISAPPROVED RESUBMIT						ARCHITECTURAL COLLECTION					
0		10-06				APPROVED FOR CONSTRUCTION		DWN BY: AR		SCALE: NONE	REV.
DATE		DESCRIPTION				BY		DATE: 02/13/07		DWG. NO.	0
NO.		DESCRIPTION		BY		CHK. BY: CMP		ALS-047			
SIGNED _____		DATE _____		*** All diagrams, drawings and other documents produced by Sliding Visions, Inc. are the sole property of Sliding Visions, Inc and under penalty of law, neither these documents nor the information they convey may be reproduced or transmitted to any third party without written consent.		APPD. BY: CMP		SHT. 1	OF 1		

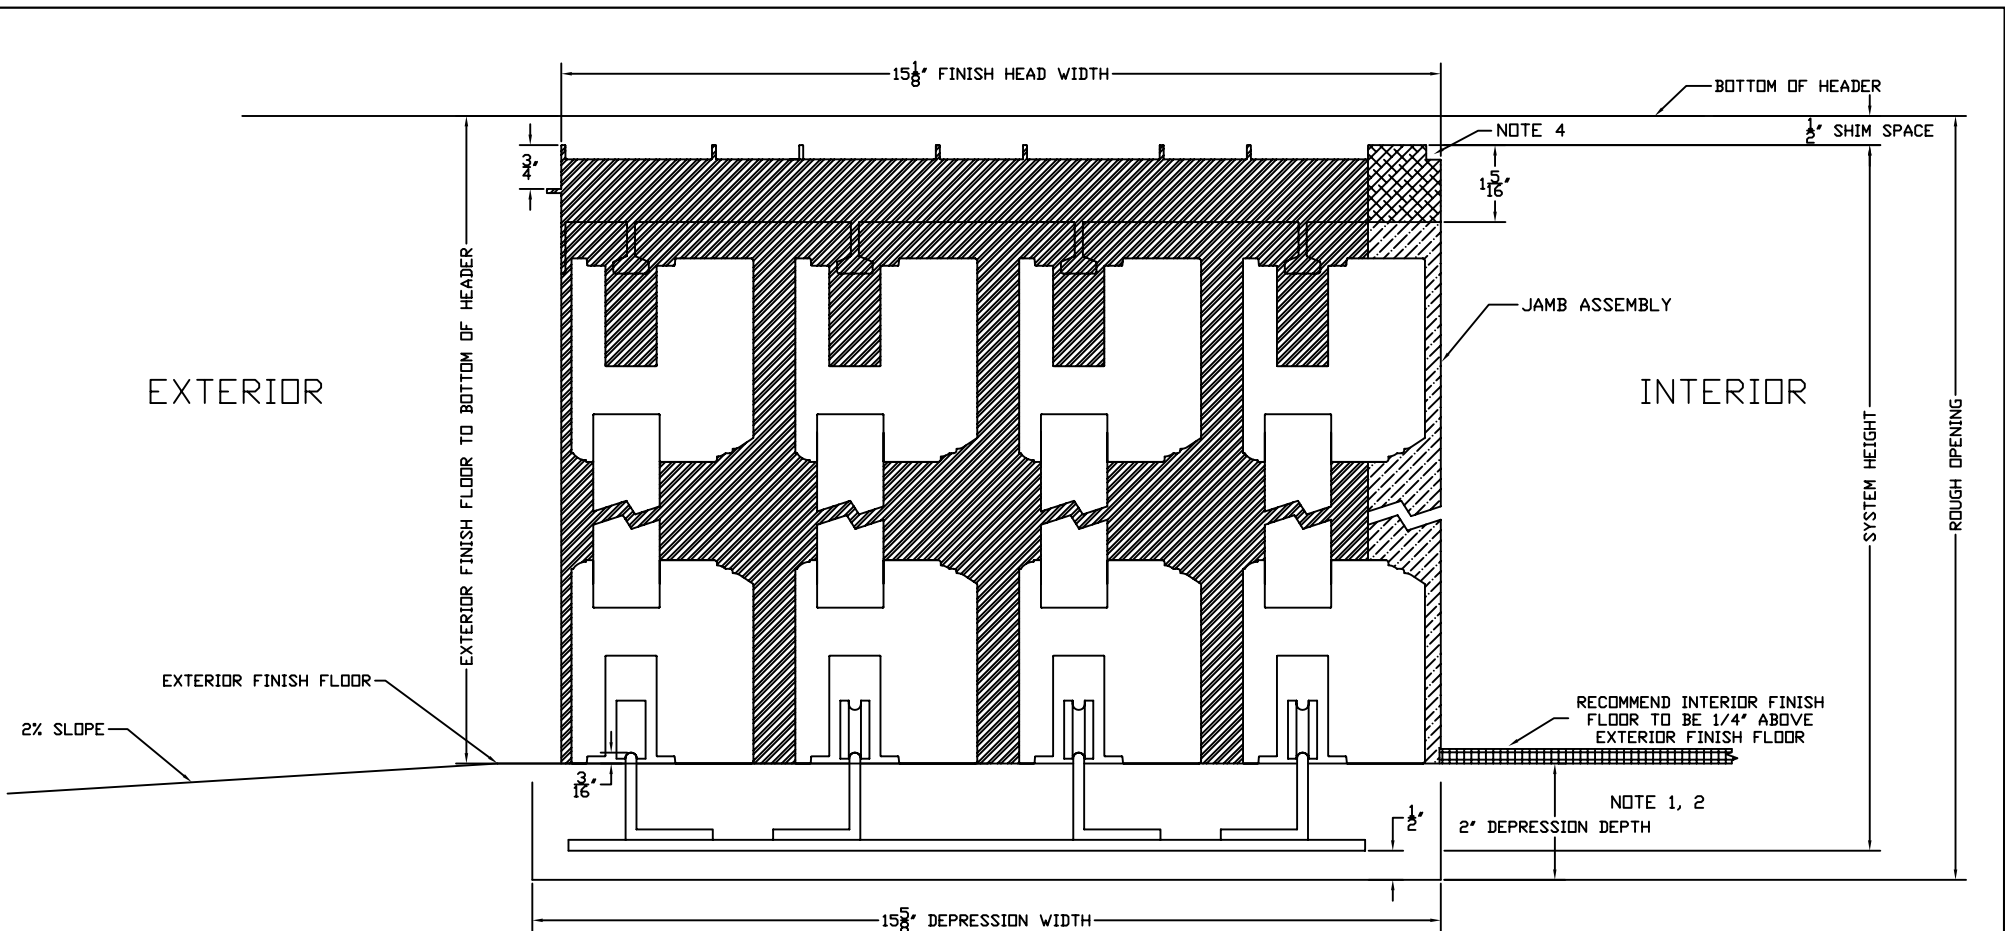

NOTES:


1. INCLUDES THICKNESS OF EXTERIOR FINISH FLOOR. FROM INTERIOR FINISH FLOOR ADD 1/4"
2. CUSTOMER IS REQUIRED TO DRY PACK TRACK DEPRESSION AFTER INSTALLATION BY DOOR CONTRACTOR
3. FINISH FLOOR BY OTHERS
4. DRYWALL RETURN SIZE 1/4"X1/4"
6. SEE SYSTEM ELEVATION DRAWING FOR ROUGH OPENING DIMENSIONS

	ALUMINUM		WOOD JAMB
	WOOD HEAD		INTERIOR FINISH

STANDARD DETAIL FOR INFORMATION ONLY

				<b>SLIDING VISIONS</b>	TITLE □XXX 1 1/2" TRACK		
					DWN BY: AR	SCALE: NONE	REV.
					DATE: 10-16-06	DWG. NO. OVLS-D-039	0
					CHK. BY: CMP		
					APPD. BY: CMP	SHT. 1 OF 1	
NO.	DATE	DESCRIPTION	BY				
0	10-06	APPROVED FOR CONSTRUCTION	CMP				

\*\*\* All diagrams, drawings and other documents produced by Sliding Visions, Inc. are the sole property of Sliding Visions, Inc and under penalty of law, neither these documents nor the information they convey may be reproduced or transmitted to any third party without written consent.

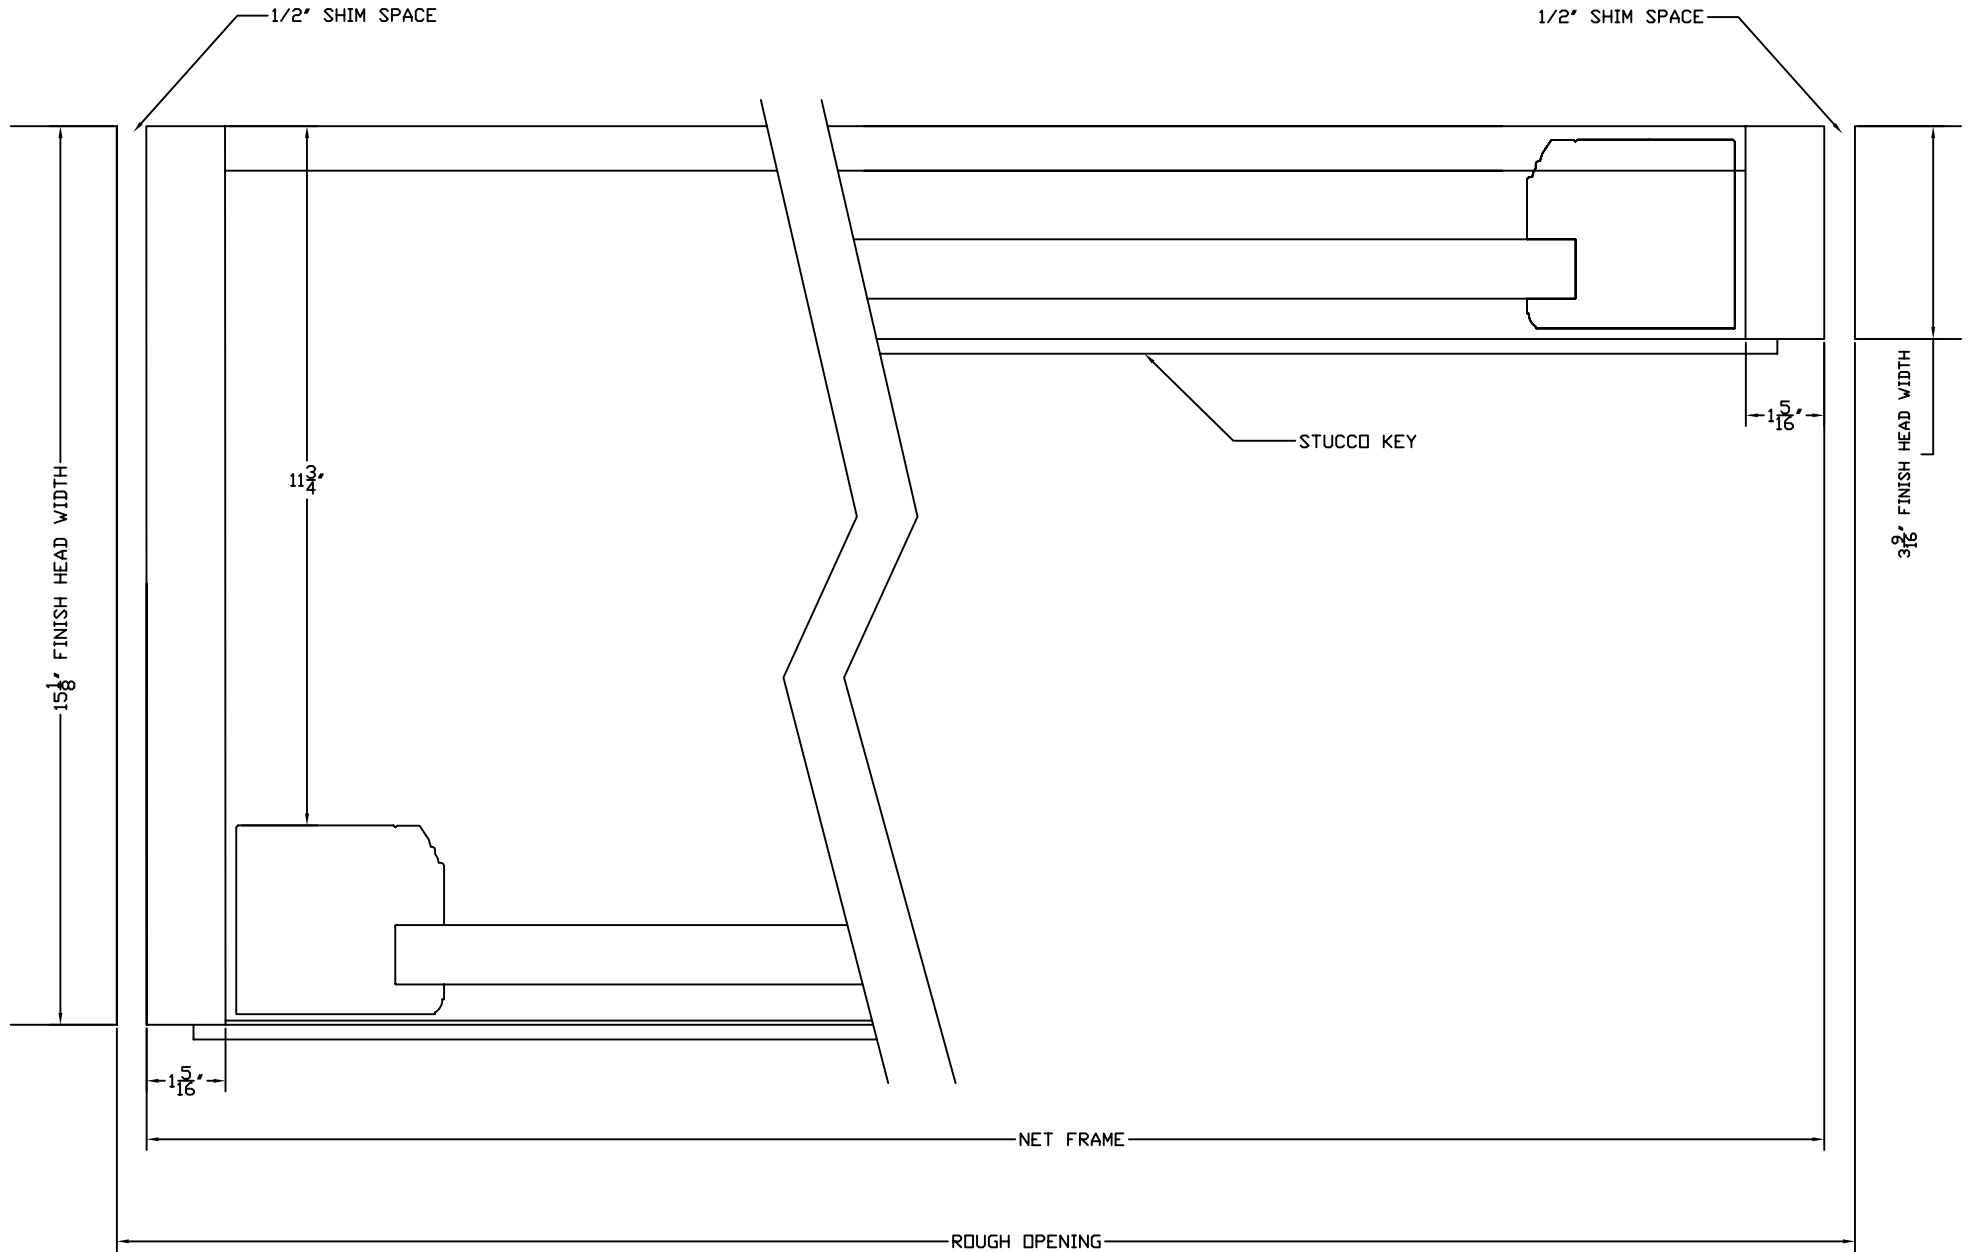

STANDARD DETAIL FOR  
INFORMATION ONLY

NO.	DATE	DESCRIPTION	BY
0	10-06	APPROVED FOR CONSTRUCTION	CMP

**SLIDING  
VISIONS**

TITLE

□XXX POCKET DETAIL

DWN BY: AR

SCALE: NONE

REV.

DATE: 10-16-06

DWG. NO.

OVLS-D-057

CHK. BY: CMP

APPD. BY: CMP

SHT. 1

OF 1

