


EXTERIOR ELEVATION

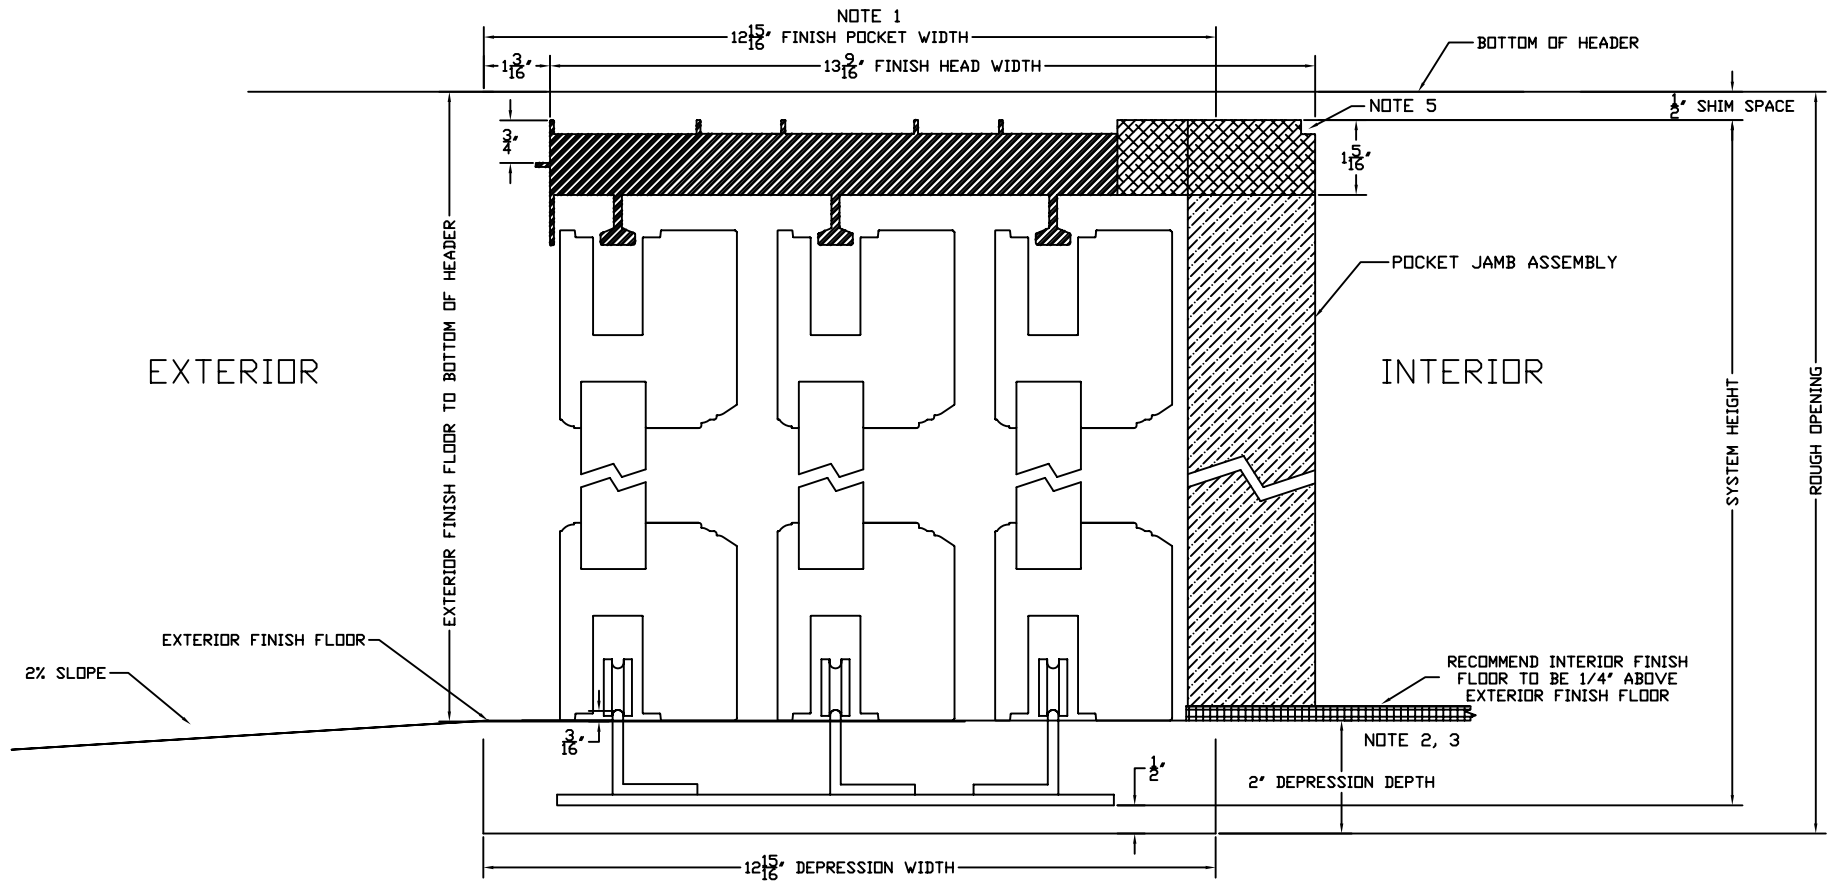



CUSTOMER APPROVAL BLOCK						TITLE XXXP 1 1/2" TRACK	
<input type="checkbox"/> APPROVED <input type="checkbox"/> APPROVED AS NOTED <input type="checkbox"/> DISAPPROVED RESUBMIT						ARCHITECTURAL COLLECTION	
SIGNED _____ DATE _____						DWN BY: AR	
						DATE: 02/13/07	
						SCALE: NONE	
						CHK. BY: CMP	
						APPD. BY: CMP	
						REV. 0	
						SHT. 1 OF 1	
*** All diagrams, drawings and other documents produced by Sliding Visions, Inc. are the sole property of Sliding Visions, Inc and under penalty of law, neither these documents nor the information they convey may be reproduced or transmitted to any third party without written consent.							

**SLIDING VISIONS**



NOTES:


1. BLACKOUT BOARD ON BOTH INTERIOR SURFACES (BY CUSTOMER)
2. INCLUDES THICKNESS OF EXTERIOR FINISH FLOOR. FROM INTERIOR FINISH FLOOR ADD 1/4"
3. CUSTOMER IS REQUIRED TO DRY PACK TRACK DEPRESSION AFTER INSTALLATION BY DOOR CONTRACTOR
4. FINISH FLOOR BY OTHERS
5. DRYWALL RETURN SIZE 1/4"X1/4"
6. SEE SYSTEM ELEVATION DRAWING FOR ROUGH OPENING DIMENSIONS

  	ALUMINUM		WOOD JAMB
	WOOD HEAD		INTERIOR FINISH

STANDARD DETAIL FOR INFORMATION ONLY

				<b>SLIDING VISIONS</b>			TITLE <b>PXXX 1 1/2" TRACK</b>			
						DWN BY: AR		SCALE: NONE		REV.
0		APPROVED FOR CONSTRUCTION				DATE: 10-16-06		DWG. NO. <b>OVLS-D-015</b>		0
NO.	DATE	DESCRIPTION		BY	CHK. BY:		SHT. 1 OF 1			
APPD. BY:										


\*\*\* All diagrams, drawings and other documents produced by Sliding Visions, Inc. are the sole property of Sliding Visions, Inc and under penalty of law, neither these documents nor the information they convey may be reproduced or transmitted to any third party without written consent.

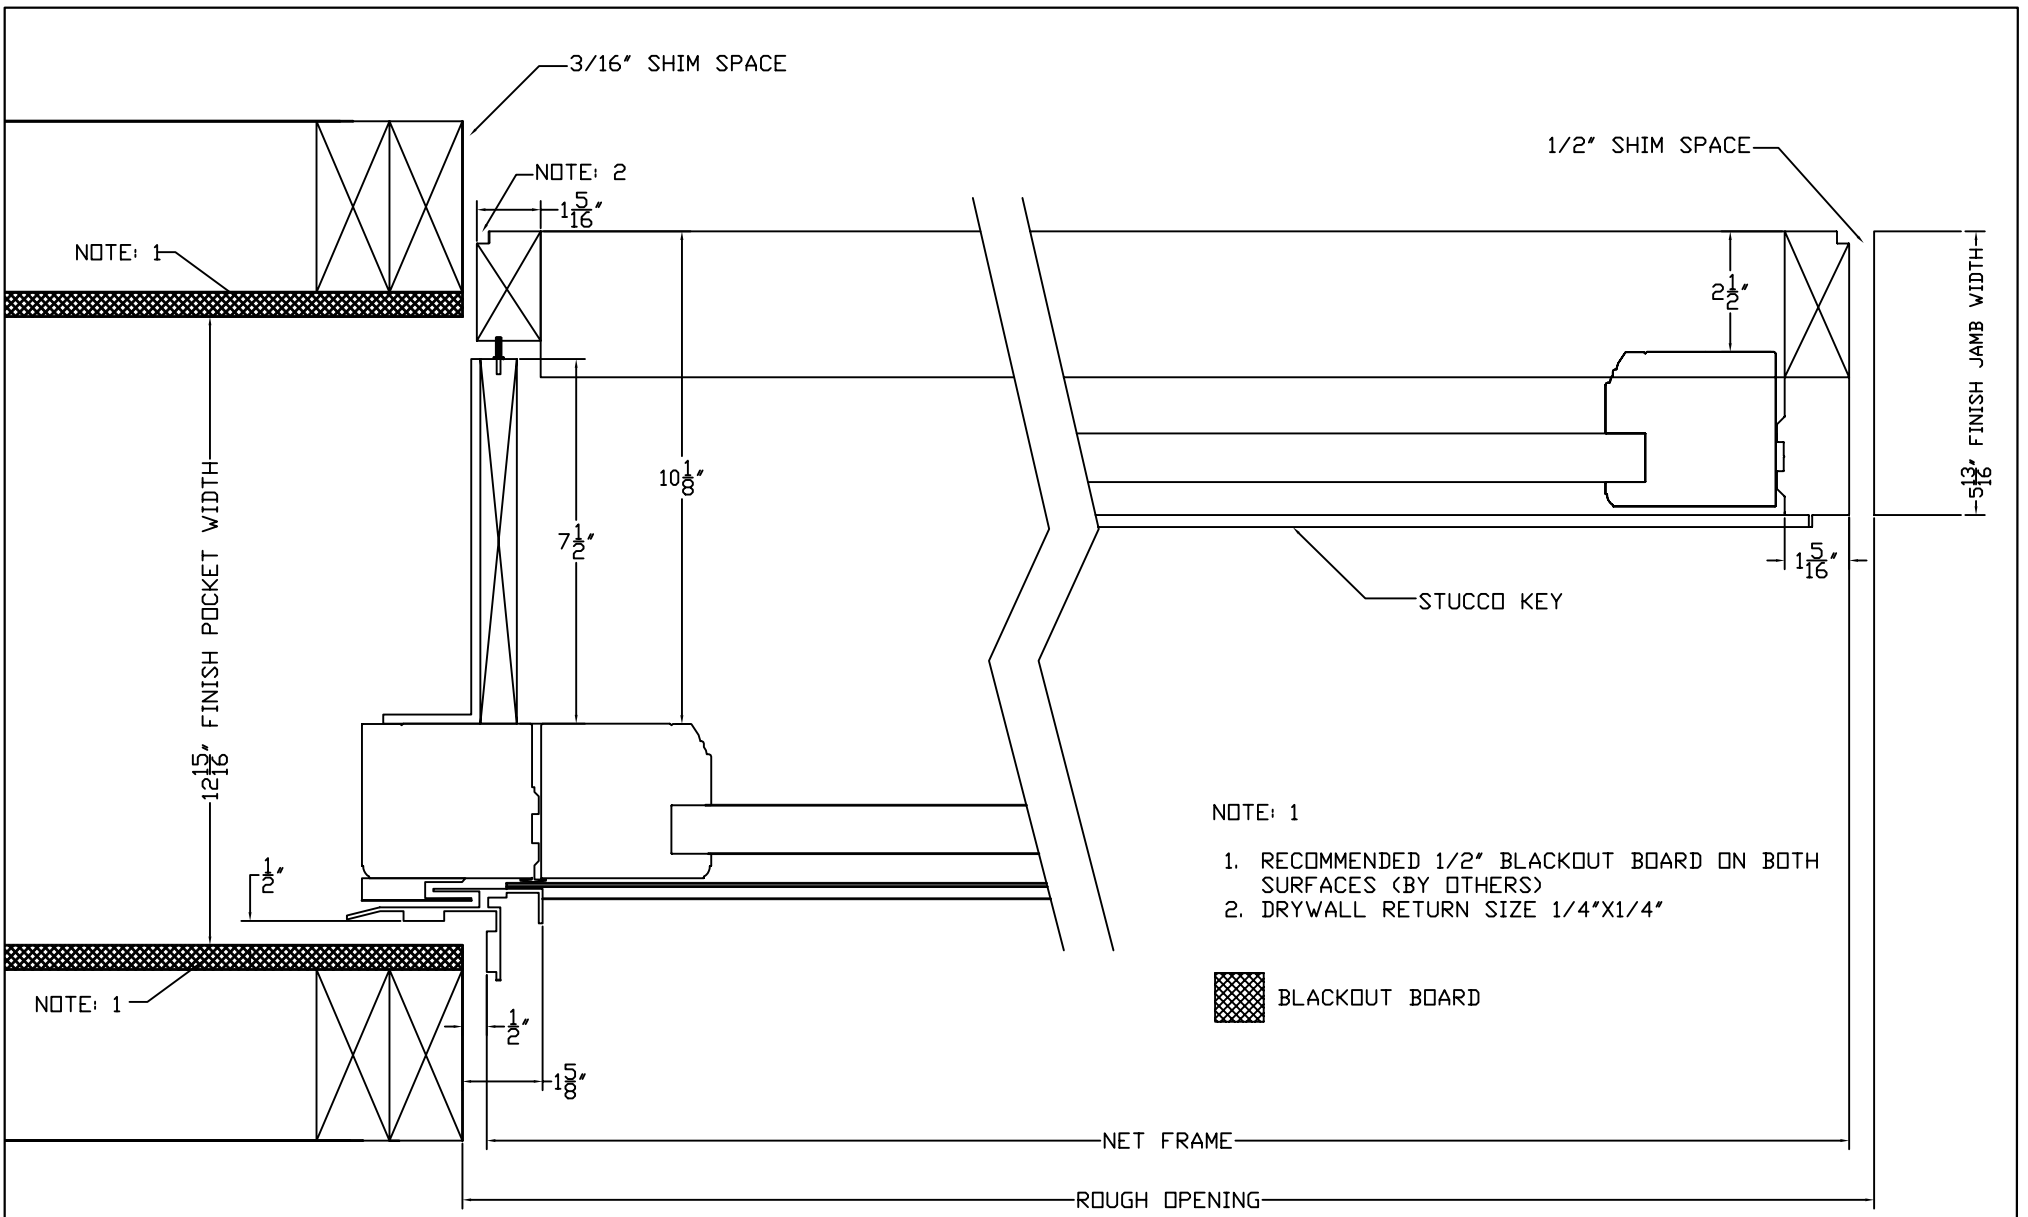

- NOTE: 1
1. RECOMMENDED 1/2" BLACKOUT BOARD ON BOTH SURFACES (BY OTHERS)
  2. DRYWALL RETURN SIZE 1/4"X1/4"

 BLACKOUT BOARD

STANDARD DETAIL FOR INFORMATION ONLY

				TITLE		
				PXXX POCKET DETAIL		
				DWN BY: AR		SCALE: NONE
				DATE: 10-16-06		DWG. NO.
				CHK. BY:		OVLS-D-051
				APPD. BY:		SHT. 1 OF 1
						
0		APPROVED FOR CONSTRUCTION				
NO.	DATE	DESCRIPTION	BY			

\*\*\* All diagrams, drawings and other documents produced by Sliding Visions, Inc. are the sole property of Sliding Visions, Inc and under penalty of law, neither these documents nor the information they convey may be reproduced or transmitted to any third party without written consent.