





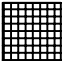
EXTERIOR ELEVATION

CUSTOMER APPROVAL BLOCK						TITLE		□XXX 1 1/2" TRACK									
<input type="checkbox"/> APPROVED <input type="checkbox"/> APPROVED AS NOTED <input type="checkbox"/> DISAPPROVED RESUBMIT						ARCHITECTURAL COLLECTION		REV.									
						DWN BY: AR		SCALE: NONE									
						DATE: 02/13/07		DWG. NO.									
SIGNED _____ DATE _____				<table border="1"> <thead> <tr> <th>NO.</th> <th>DATE</th> <th>DESCRIPTION</th> <th>BY</th> </tr> </thead> <tbody> <tr> <td>0</td> <td>10-06</td> <td>APPROVED FOR CONSTRUCTION</td> <td>CMP</td> </tr> </tbody> </table>		NO.	DATE	DESCRIPTION	BY	0	10-06	APPROVED FOR CONSTRUCTION	CMP	APPD. BY: CMP SHT. 1 OF 1		0	
NO.	DATE	DESCRIPTION	BY														
0	10-06	APPROVED FOR CONSTRUCTION	CMP														
<p>*** All diagrams, drawings and other documents produced by Sliding Visions, Inc. are the sole property of Sliding Visions, Inc and under penalty of law, neither these documents nor the information they convey may be reproduced or transmitted to any third party without written consent.</p>																	

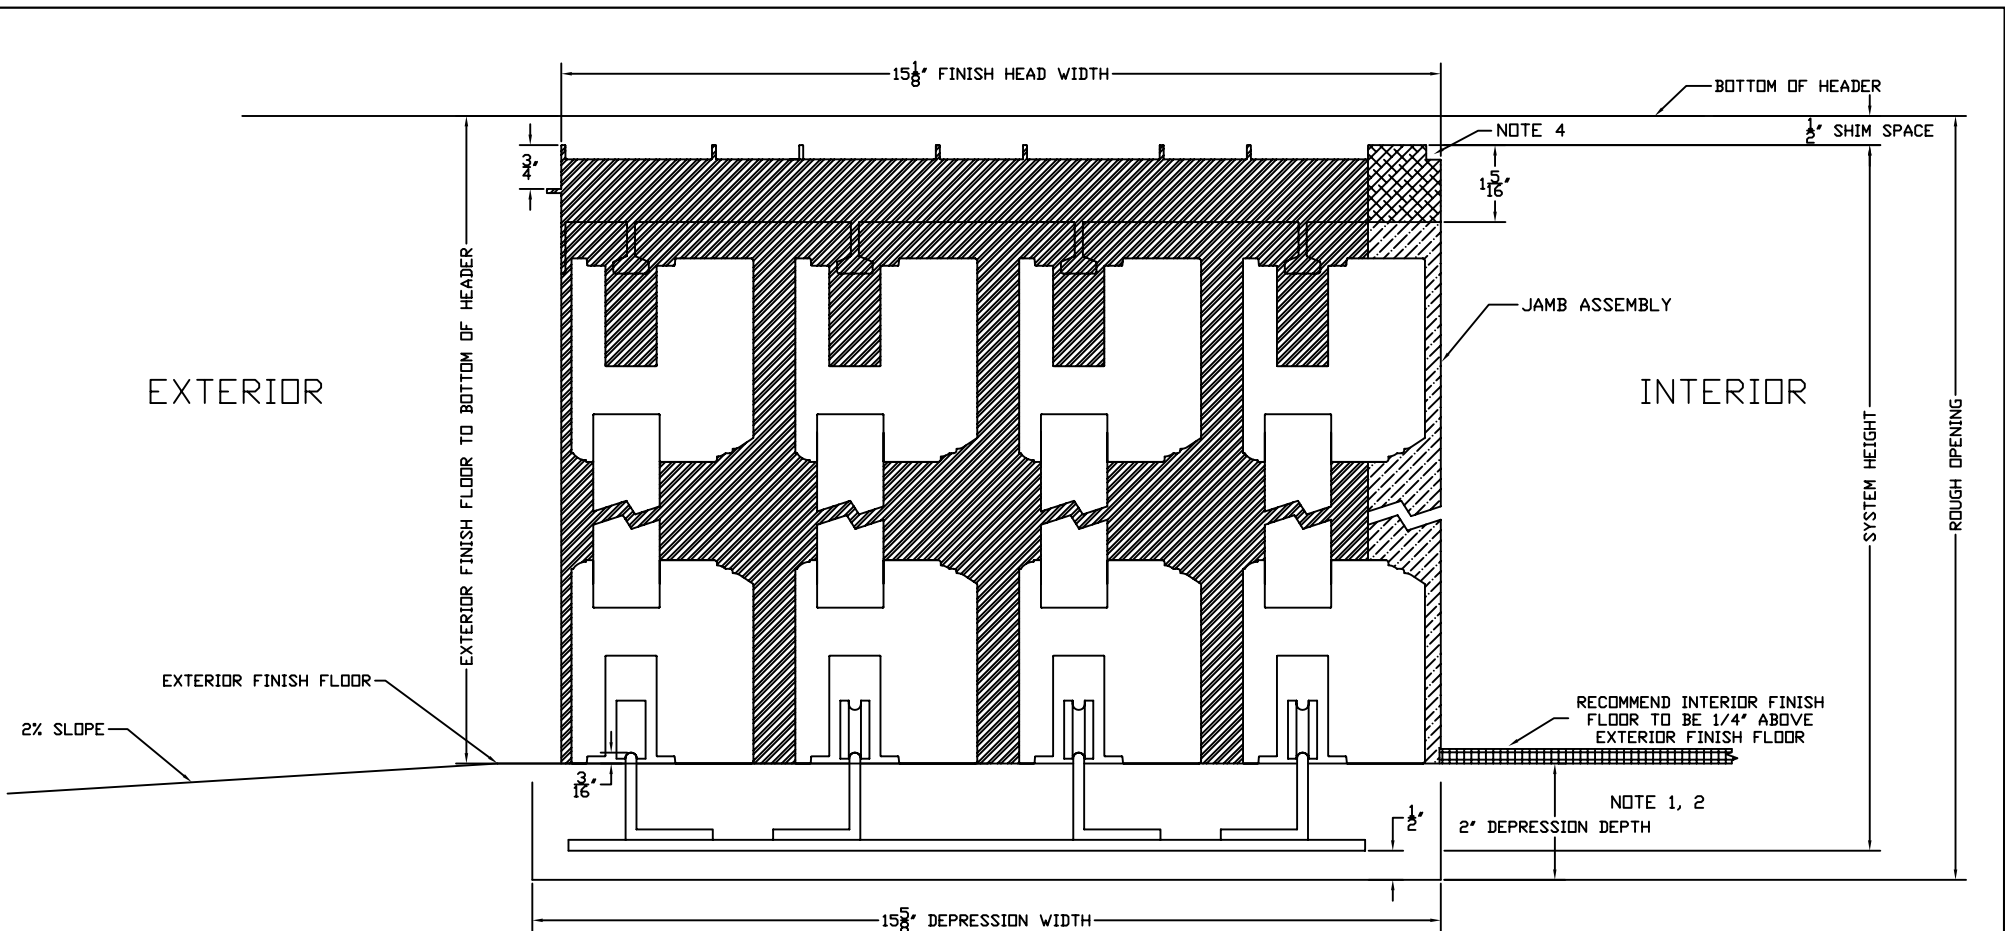


NOTES:


1. INCLUDES THICKNESS OF EXTERIOR FINISH FLOOR. FROM INTERIOR FINISH FLOOR ADD 1/4"
2. CUSTOMER IS REQUIRED TO DRY PACK TRACK DEPRESSION AFTER INSTALLATION BY DOOR CONTRACTOR
3. FINISH FLOOR BY OTHERS
4. DRYWALL RETURN SIZE 1/4"X1/4"
6. SEE SYSTEM ELEVATION DRAWING FOR ROUGH OPENING DIMENSIONS

	ALUMINUM		WOOD JAMB
	WOOD HEAD		INTERIOR FINISH

STANDARD DETAIL FOR INFORMATION ONLY

				<b>SLIDING VISIONS</b>	TITLE <b>□XXX 1 1/2" TRACK</b>		
					DWN BY: AR	SCALE: NONE	REV.
					DATE: 10-16-06	DWG. NO. <b>OVLS-D-039</b>	
					CHK. BY: CMP		
					APPD. BY: CMP	SHT. 1 OF 1	
NO.	DATE	DESCRIPTION	BY				
0	10-06	APPROVED FOR CONSTRUCTION	CMP				

\*\*\* All diagrams, drawings and other documents produced by Sliding Visions, Inc. are the sole property of Sliding Visions, Inc and under penalty of law, neither these documents nor the information they convey may be reproduced or transmitted to any third party without written consent.

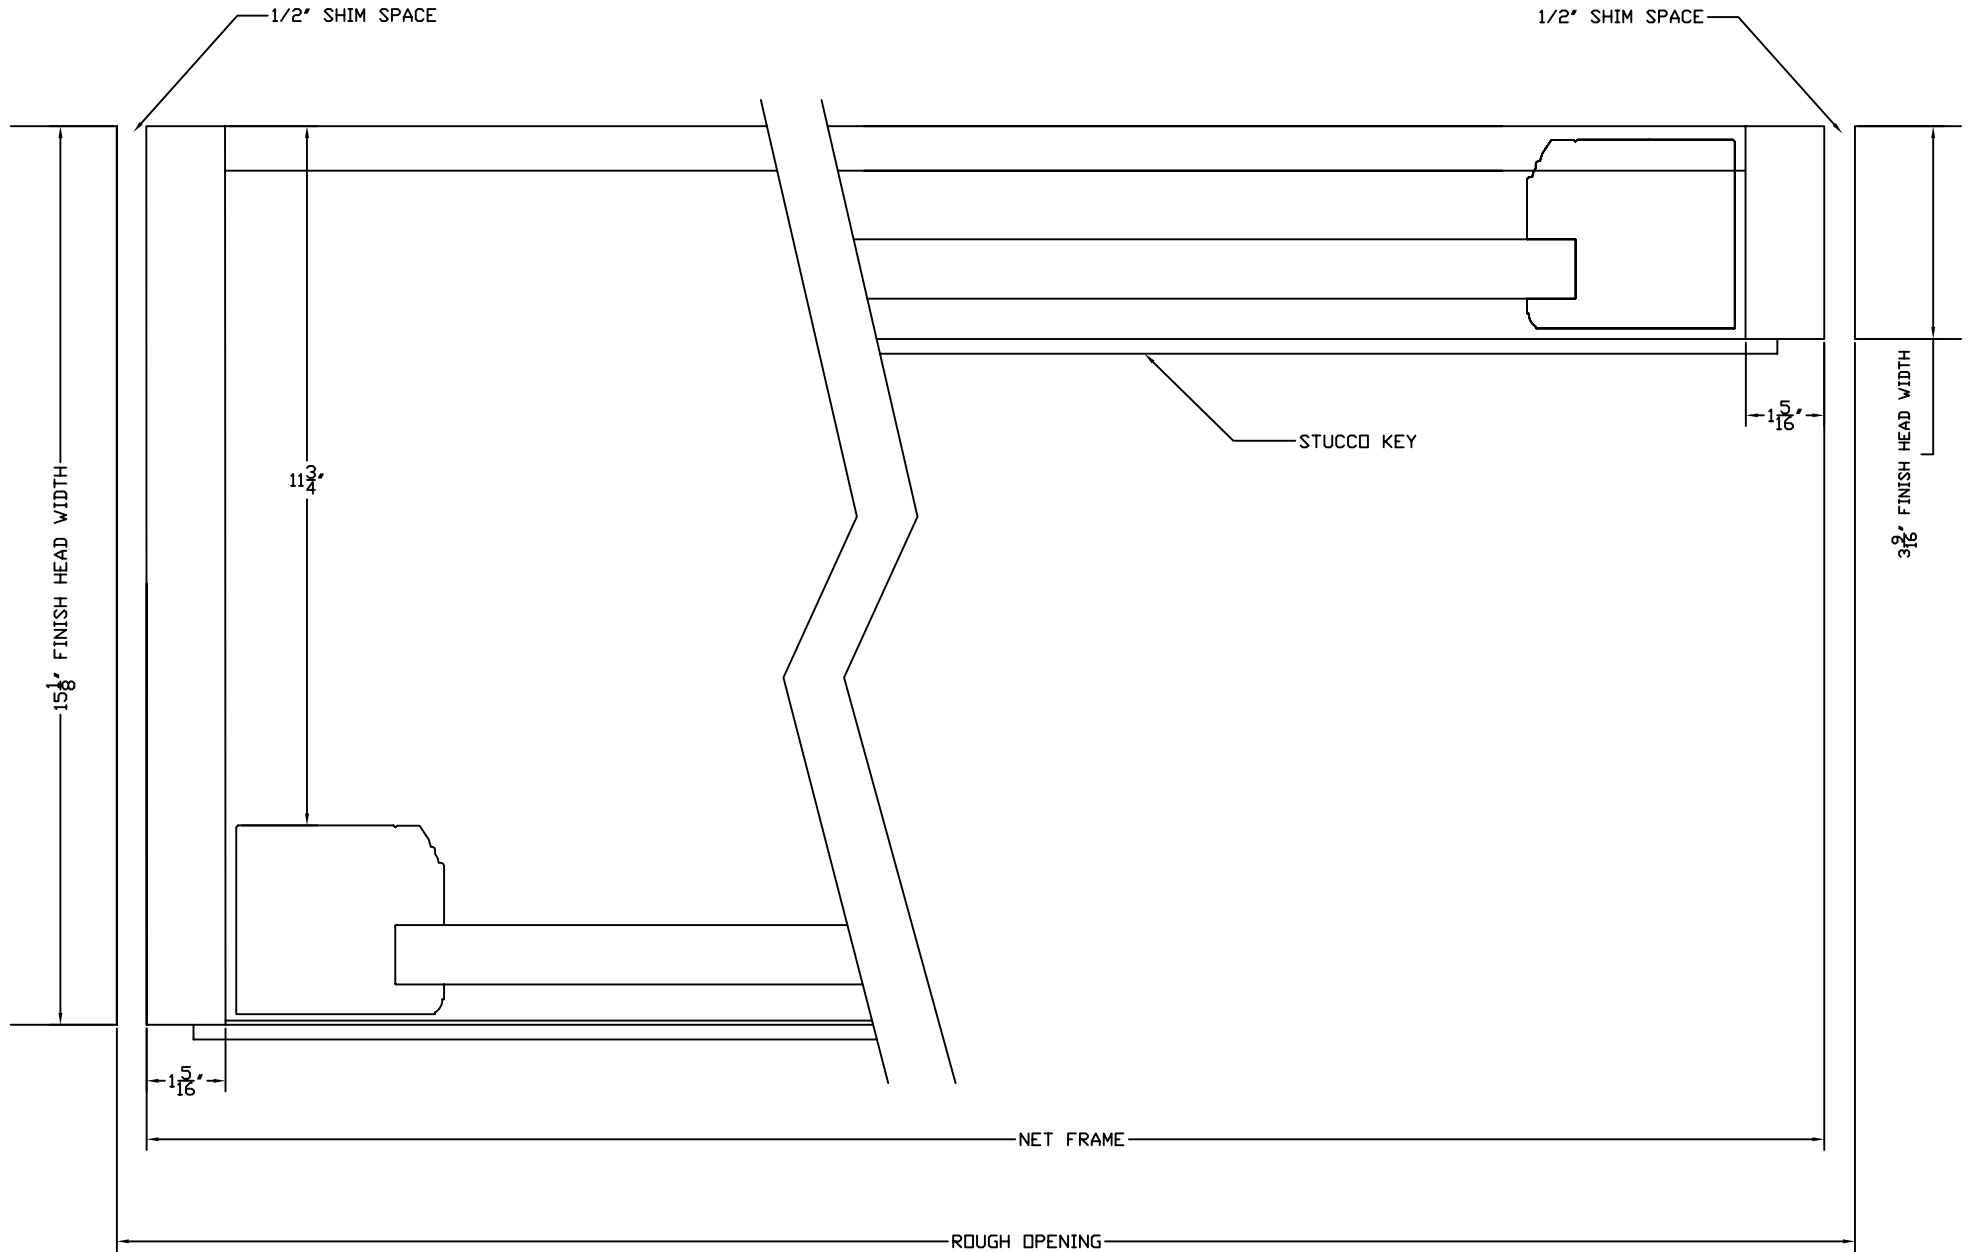

STANDARD DETAIL FOR  
INFORMATION ONLY

NO.	DATE	DESCRIPTION	BY
0	10-06	APPROVED FOR CONSTRUCTION	CMP

**SLIDING  
VISIONS**

TITLE

XXXX POCKET DETAIL

DWN BY: AR

SCALE: NONE

REV.

DATE: 10-16-06

DWG. NO.

OVLS-D-057

CHK. BY: CMP

APPD. BY: CMP

SHT. 1

OF 1

