






EXTERIOR ELEVATION

CUSTOMER APPROVAL BLOCK						TITLE PXX 1 1/2" TRACK		
<input type="checkbox"/> APPROVED <input type="checkbox"/> APPROVED AS NOTED <input type="checkbox"/> DISAPPROVED RESUBMIT						ARCHITECTURAL COLLECTION		
						DWN BY: AR	SCALE: NONE	REV.
						DATE: 02/13/07	DWG. NO.	0
CHK. BY: CMP	ALS-059							
SIGNED _____ DATE _____				APPD. BY: CMP	SHT. 1	OF 1		
*** All diagrams, drawings and other documents produced by Sliding Visions, Inc. are the sole property of Sliding Visions, Inc and under penalty of law, neither these documents nor the information they convey may be reproduced or transmitted to any third party without written consent.								

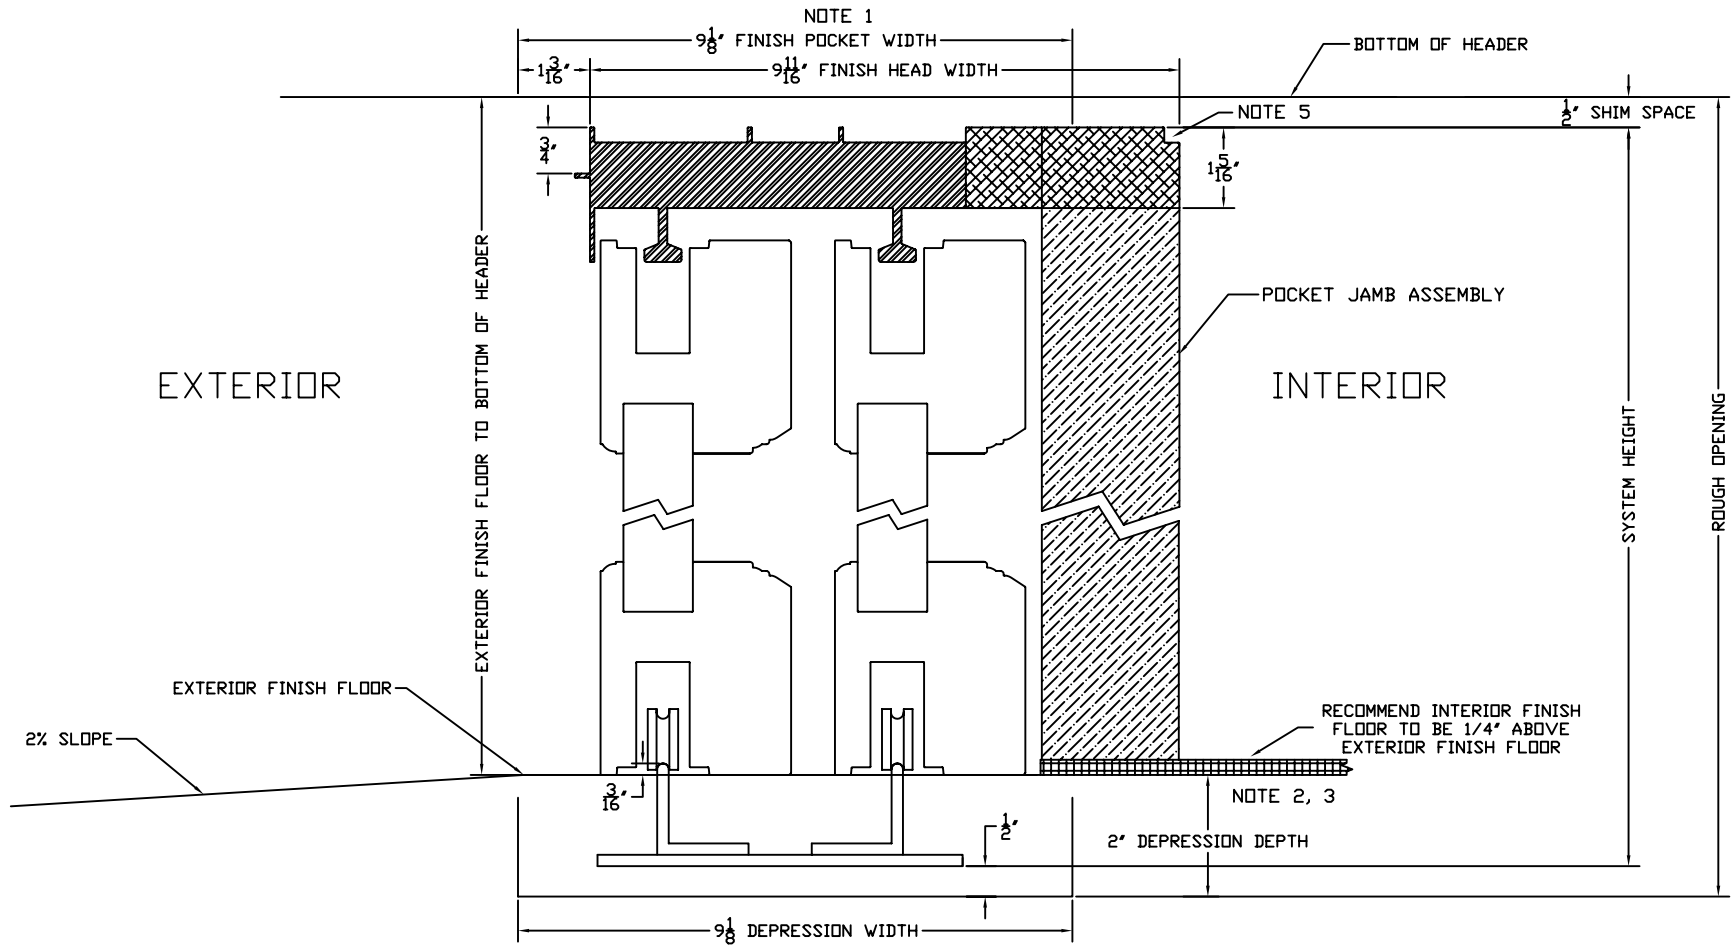


NOTES:

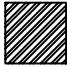
1. BLACKOUT BOARD ON BOTH INTERIOR SURFACES (BY CUSTOMER)
2. INCLUDES THICKNESS OF EXTERIOR FINISH FLOOR. FROM INTERIOR FINISH FLOOR ADD 1/4"
3. CUSTOMER IS REQUIRED TO DRY PACK TRACK DEPRESSION AFTER INSTALLATION BY DOOR CONTRACTOR
4. FINISH FLOOR BY OTHERS
5. DRYWALL RETURN SIZE 1/4"x1/4"
6. SEE SYSTEM ELEVATION DRAWING FOR ROUGH OPENING DIMENSIONS

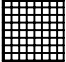	ALUMINUM		WOOD JAMB
	WOOD HEAD		INTERIOR FINISH

STANDARD DETAIL FOR INFORMATION ONLY

				TITLE		
				PXX 1 1/2" TRACK		
				DWN BY: AR	SCALE: NONE	REV.
				DATE: 10-16-06	DWG. NO.	0
				CHK. BY:	OVLS-D-014	
NO.	DATE	DESCRIPTION	BY	APPD. BY:	SHT. 1 OF 1	

*** All diagrams, drawings and other documents produced by Sliding Visions, Inc. are the sole property of Sliding Visions, Inc and under penalty of law, neither these documents nor the information they convey may be reproduced or transmitted to any third party without written consent.

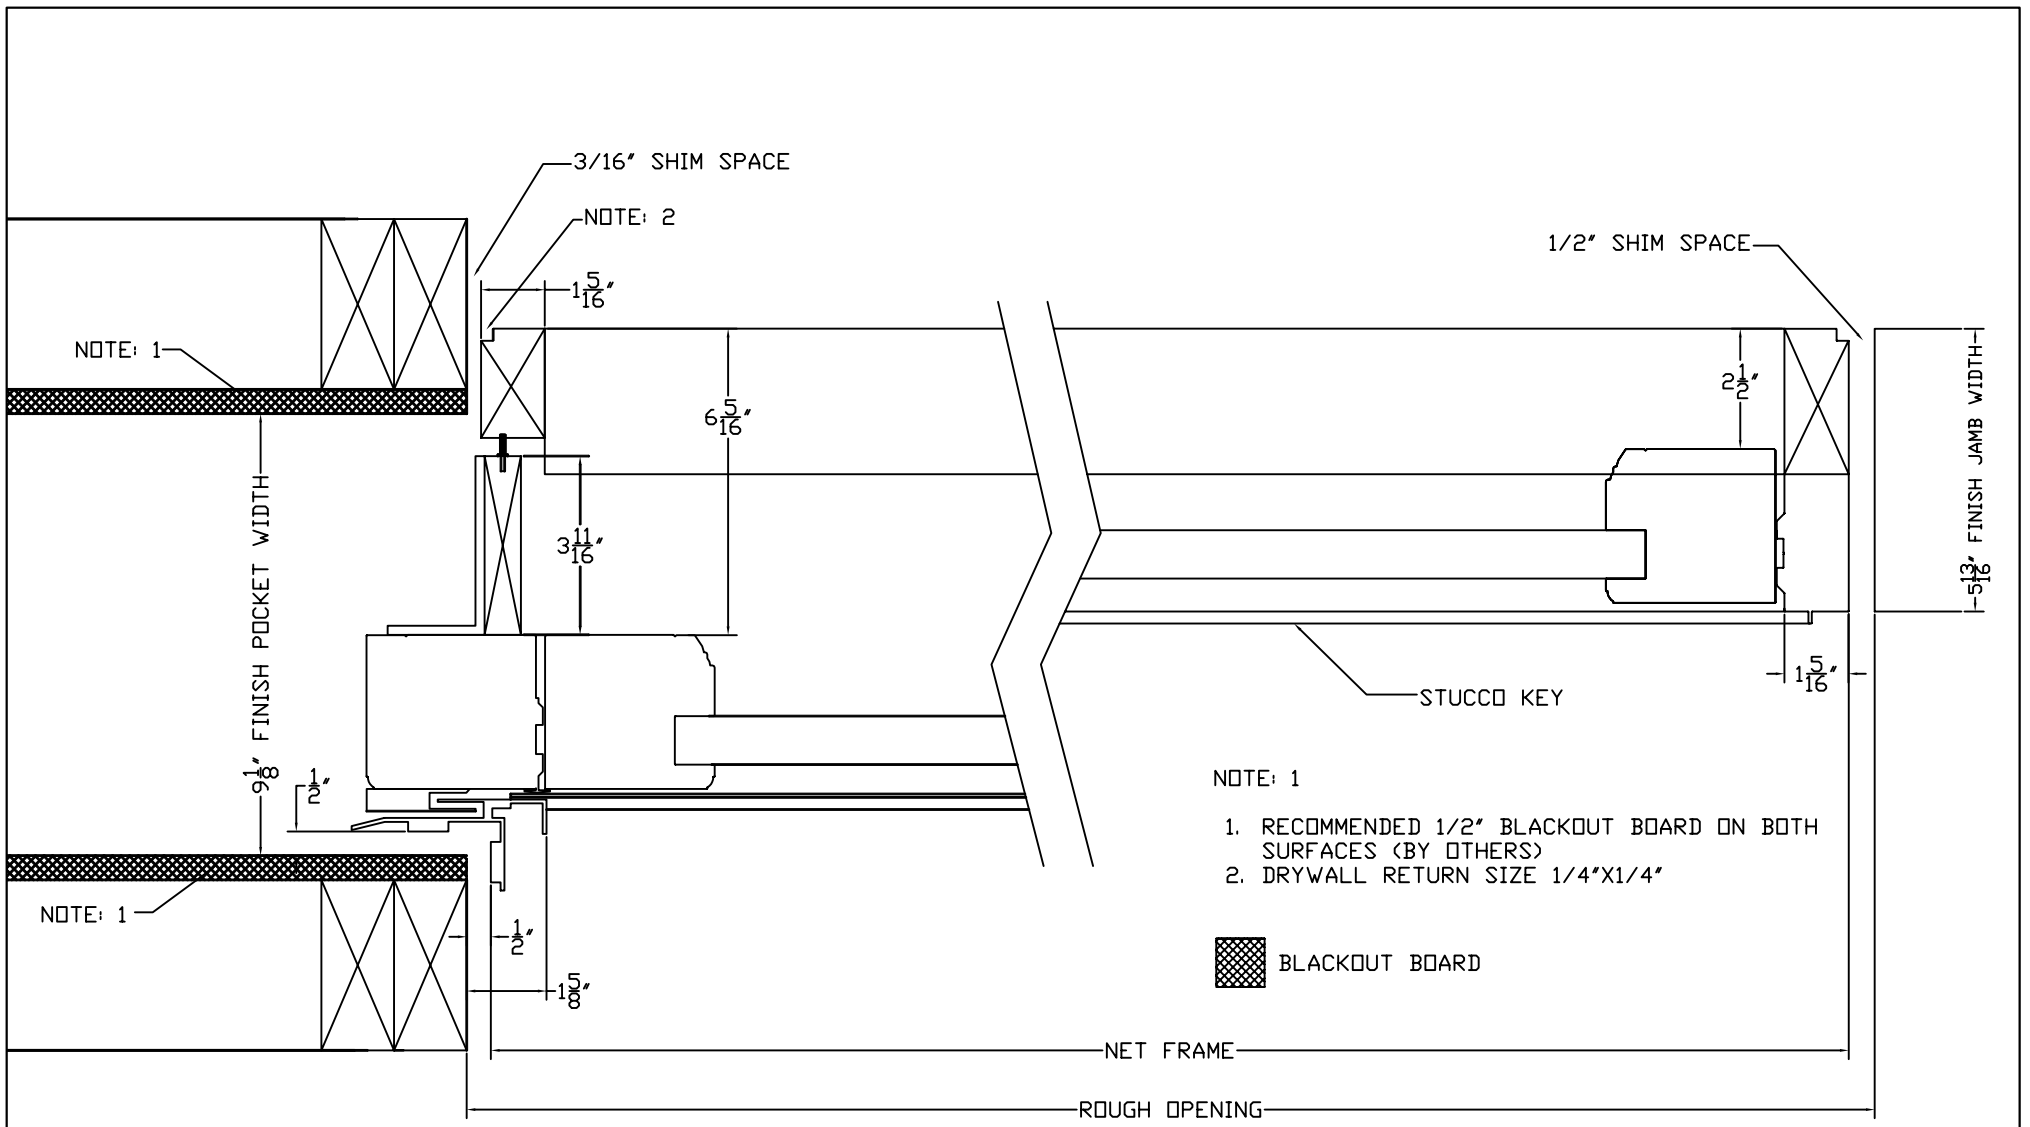

- NOTE: 1
1. RECOMMENDED 1/2" BLACKOUT BOARD ON BOTH SURFACES (BY OTHERS)
 2. DRYWALL RETURN SIZE 1/4"X1/4"

 BLACKOUT BOARD

STANDARD DETAIL FOR INFORMATION ONLY

				SLIDING VISIONS		TITLE PXX POCKET DETAIL	
		APPROVED FOR CONSTRUCTION				DWN BY: AR SCALE: NONE	
						DATE: 10-16-06 DWG. NO. OVLS-D-050	
						CHK. BY: 	
						APPD. BY: SHT. 1 OF 1	

*** All diagrams, drawings and other documents produced by Sliding Visions, Inc. are the sole property of Sliding Visions, Inc and under penalty of law, neither these documents nor the information they convey may be reproduced or transmitted to any third party without written consent.