






EXTERIOR ELEVATION

CUSTOMER APPROVAL BLOCK						TITLE XXXP 1 1/2" TRACK					
<input type="checkbox"/> APPROVED <input type="checkbox"/> APPROVED AS NOTED <input type="checkbox"/> DISAPPROVED RESUBMIT						ARCHITECTURAL COLLECTION		REV.			
0		10-06				APPROVED FOR CONSTRUCTION		CMP	DWN BY: AR DATE: 02/13/07 CHK. BY: CMP APPD. BY: CMP	SCALE: NONE DWG. NO. ALS-023 SHT. 1 OF 1	0
NO.	DATE	DESCRIPTION	BY			*** All diagrams, drawings and other documents produced by Sliding Visions, Inc. are the sole property of Sliding Visions, Inc and under penalty of law, neither these documents nor the information they convey may be reproduced or transmitted to any third party without written consent.					
SIGNED _____ DATE _____											

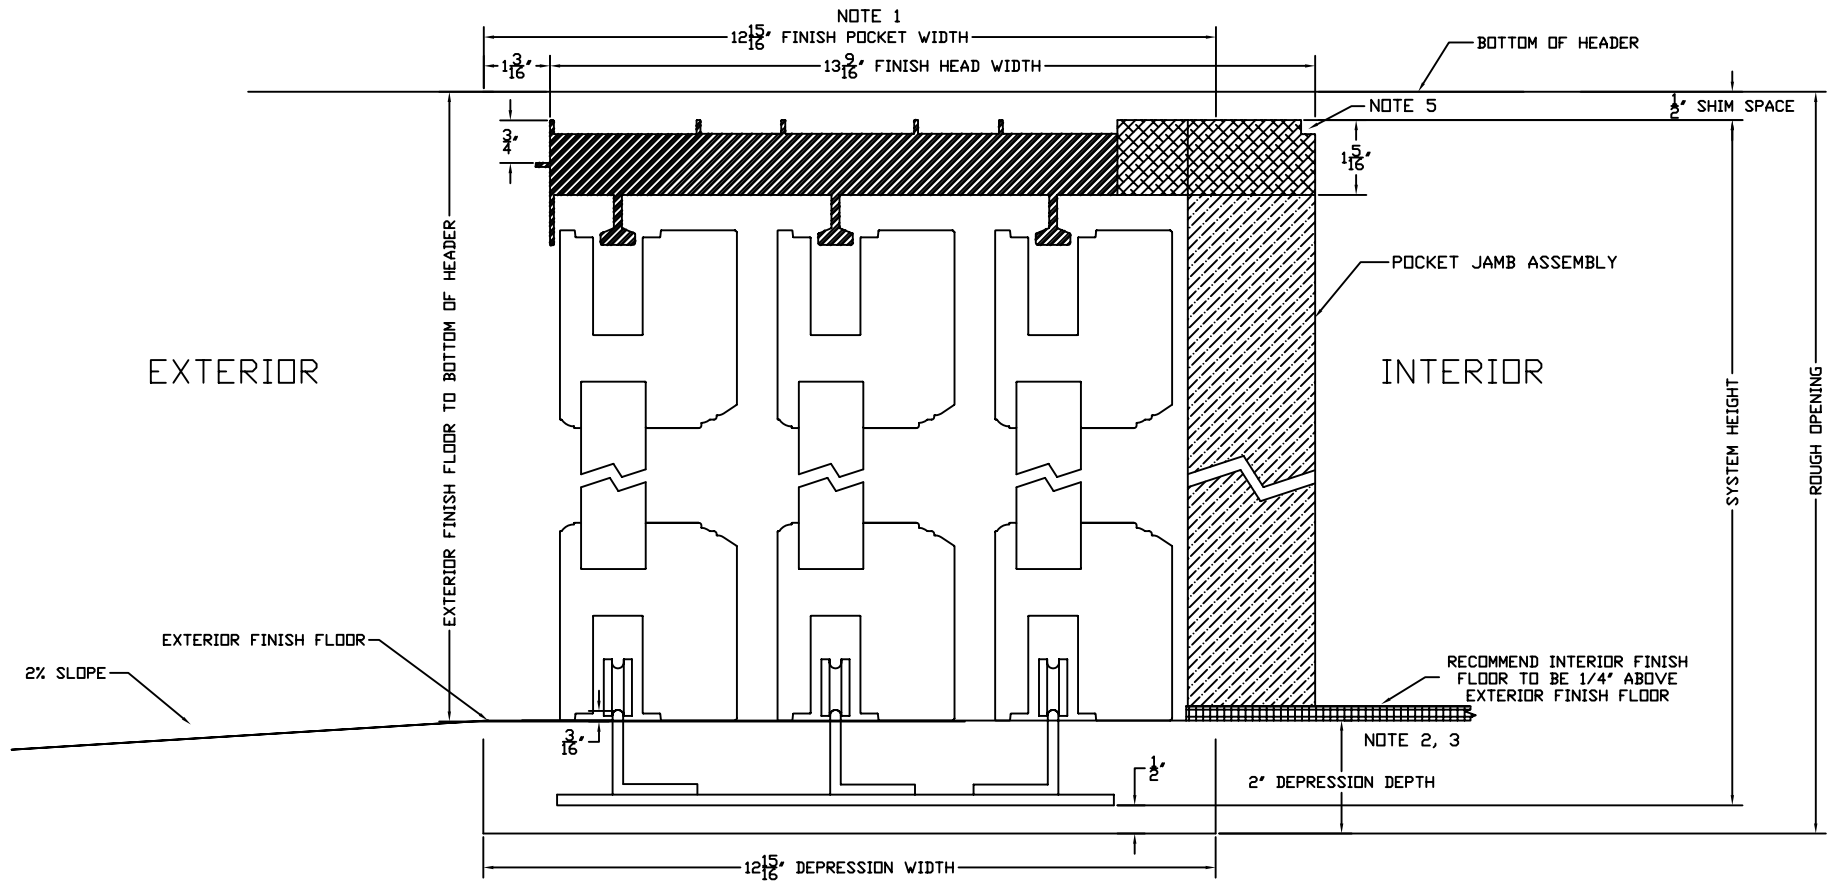

NOTES:


1. BLACKOUT BOARD ON BOTH INTERIOR SURFACES (BY CUSTOMER)
2. INCLUDES THICKNESS OF EXTERIOR FINISH FLOOR. FROM INTERIOR FINISH FLOOR ADD 1/4"
3. CUSTOMER IS REQUIRED TO DRY PACK TRACK DEPRESSION AFTER INSTALLATION BY DOOR CONTRACTOR
4. FINISH FLOOR BY OTHERS
5. DRYWALL RETURN SIZE 1/4"X1/4"
6. SEE SYSTEM ELEVATION DRAWING FOR ROUGH OPENING DIMENSIONS

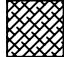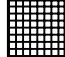	ALUMINUM		WOOD JAMB
	WOOD HEAD		INTERIOR FINISH

STANDARD DETAIL FOR INFORMATION ONLY

				SLIDING VISIONS			TITLE PXXX 1 1/2" TRACK			
						DWN BY: AR		SCALE: NONE		REV.
0		APPROVED FOR CONSTRUCTION				DATE: 10-16-06		DWG. NO. OVLS-D-015		0
NO.	DATE	DESCRIPTION		BY		CHK. BY:		SHT. 1 OF 1		
						APPD. BY:				

*** All diagrams, drawings and other documents produced by Sliding Visions, Inc. are the sole property of Sliding Visions, Inc and under penalty of law, neither these documents nor the information they convey may be reproduced or transmitted to any third party without written consent.

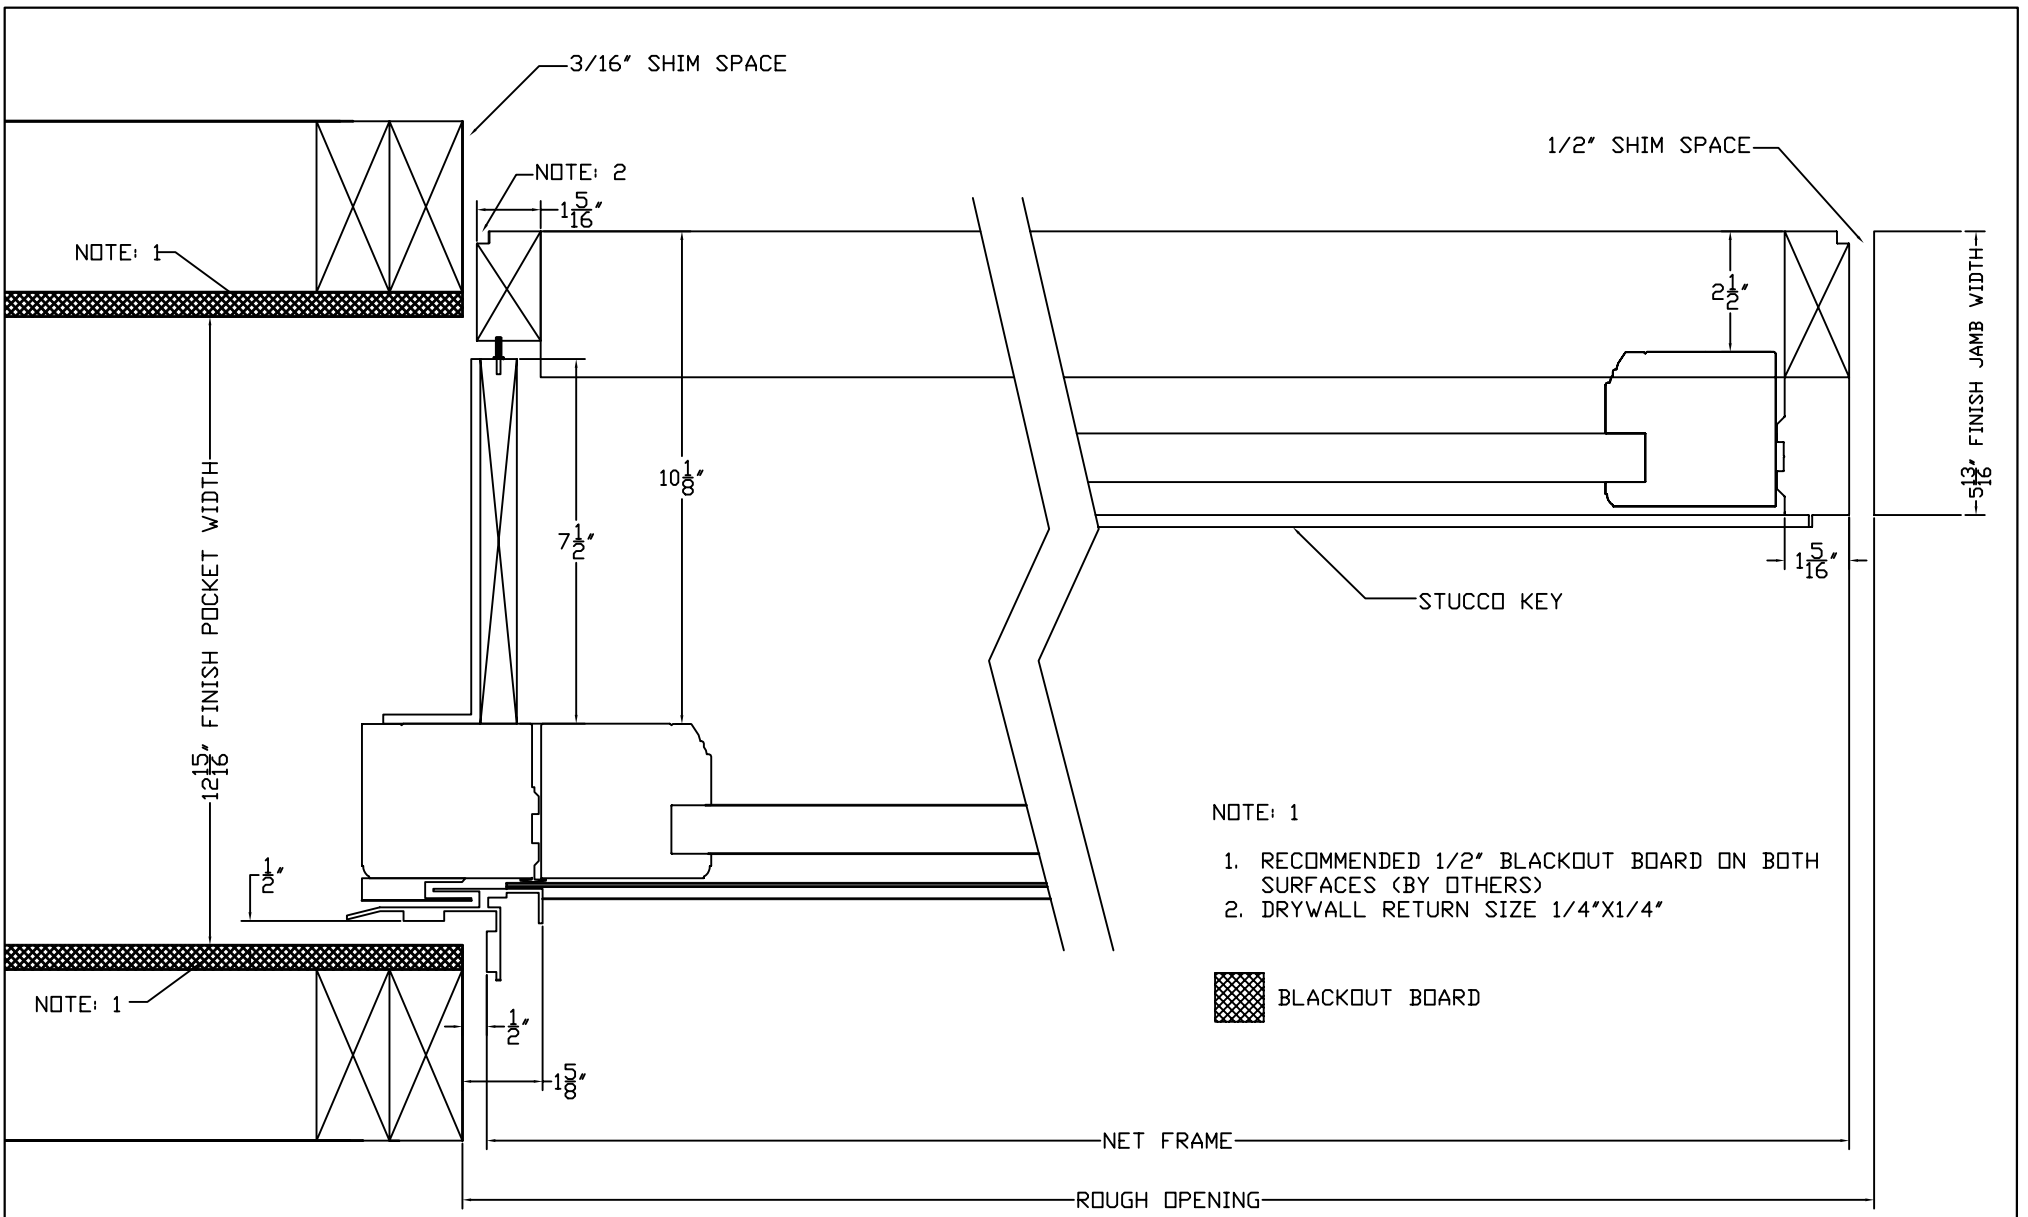

STANDARD DETAIL FOR INFORMATION ONLY

				TITLE			
				PXXX POCKET DETAIL			
				DWN BY: AR		SCALE: NONE	REV.
				DATE: 10-16-06		DWG. NO.	0
				CHK. BY:		OVLS-D-051	
				APPD. BY:		SHT. 1 OF 1	
NO.	DATE	DESCRIPTION	BY				
0		APPROVED FOR CONSTRUCTION					

SLIDING VISIONS

*** All diagrams, drawings and other documents produced by Sliding Visions, Inc. are the sole property of Sliding Visions, Inc and under penalty of law, neither these documents nor the information they convey may be reproduced or transmitted to any third party without written consent.