


EXTERIOR ELEVATION

CUSTOMER APPROVAL BLOCK				TITLE			
<input type="checkbox"/> APPROVED <input type="checkbox"/> APPROVED AS NOTED <input type="checkbox"/> DISAPPROVED RESUBMIT  SIGNED _____ DATE _____				OXX 1 1/2" TRACK			
				ARCHITECTURAL COLLECTION			
				DWN BY: AR		SCALE: NONE	REV.
				DATE: 02/13/07		DWG. NO.	0
				CHK. BY: CMP		ALS-037	
APPD. BY: CMP		SHT. 1	OF 1				
NO.	DATE	DESCRIPTION	BY	<b>SLIDING VISIONS</b> *** All diagrams, drawings and other documents produced by Sliding Visions, Inc. are the sole property of Sliding Visions, Inc and under penalty of law, neither these documents nor the information they convey may be reproduced or transmitted to any third party without written consent.			
0	10-06	APPROVED FOR CONSTRUCTION	CMP				

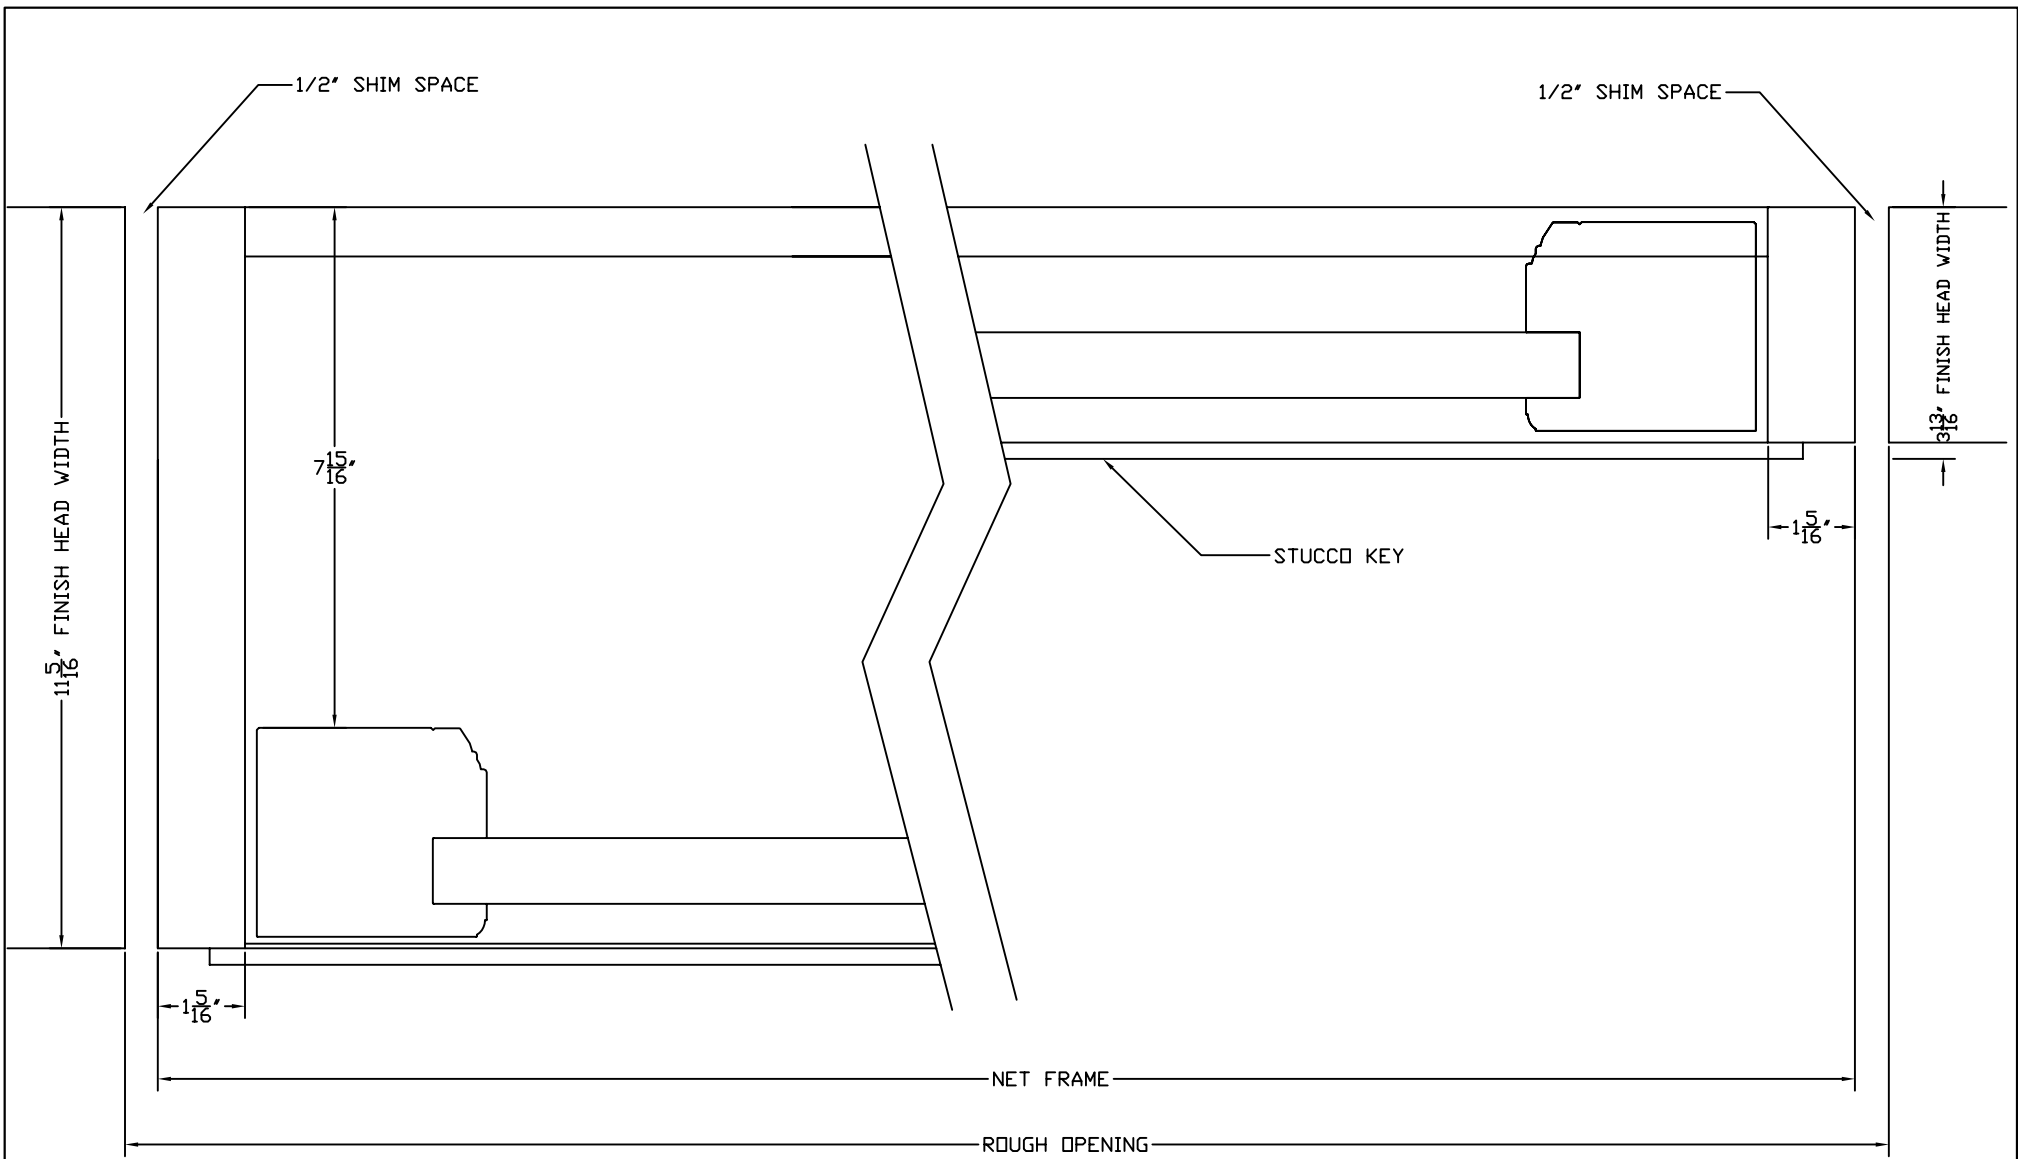



STANDARD DETAIL FOR  
INFORMATION ONLY

NO.	DATE	DESCRIPTION	BY
0		APPROVED FOR CONSTRUCTION	

**SLIDING  
VISIONS**

TITLE <b>OXX JAMB DETAIL</b>		
DWN BY: AR	SCALE: NONE	REV.
DATE: 10-16-06	DWG. NO. <b>OVLS-D-056</b>	0
CHK. BY:	SHT. 1 OF 1	
APPD. BY:		